




TREE PROTECTION BARRICADE DETAIL

Rev: 1 | Revision Date: 2/21/2017 | Print Date: 2/21/2017
 I.D. Number: TPBD

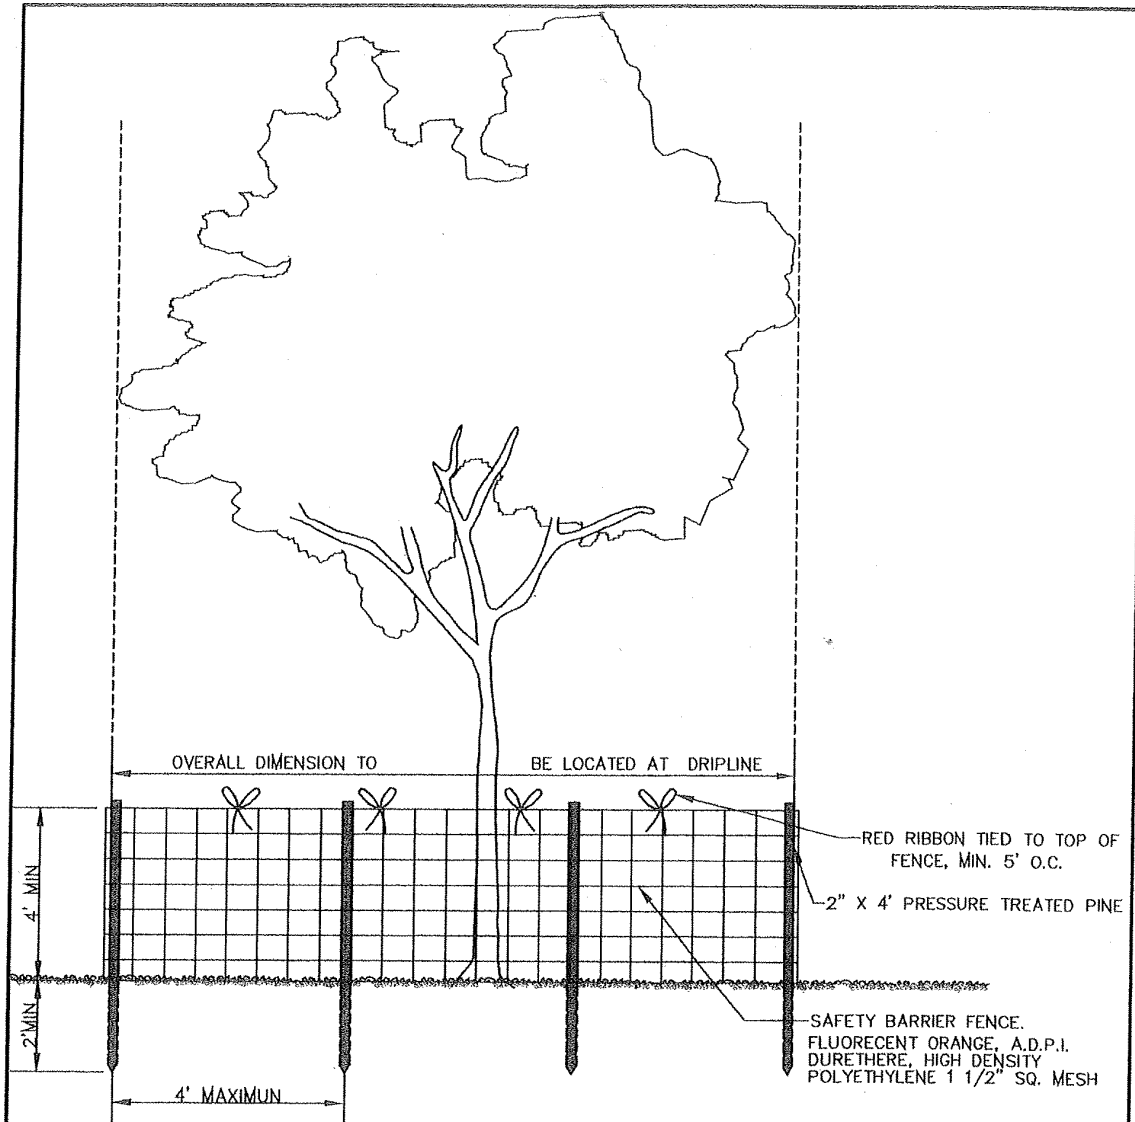

NOTE: BARRIER TO FORM CONTINUOUS PROTECTION AROUND THE TREE OR GROUP OF TREES. SEE TREE SURVEY FOR LOCATION OF TREES TO REMAIN.

LANDSCAPE STANDARDS

REVISIONS		CITY OF FORT LAUDERDALE	TREE PROTECTION DETAIL	
BY	DATE		APPROVED BY:	DATE: 8.2014
KP	8.14	SCALE: N.T.S.	Dept. of Sustainable Development	DWG. NO. 100.1