


\\CTAF\FILE02\ENG\PROJECTS\2025-0011-003-01_RIVERA ISLES CONVERSION\DRAWINGS\EXHIBITS\25-0011-003-01_PROF_PLAN.DWG

MATCHLINE SHEET C-24

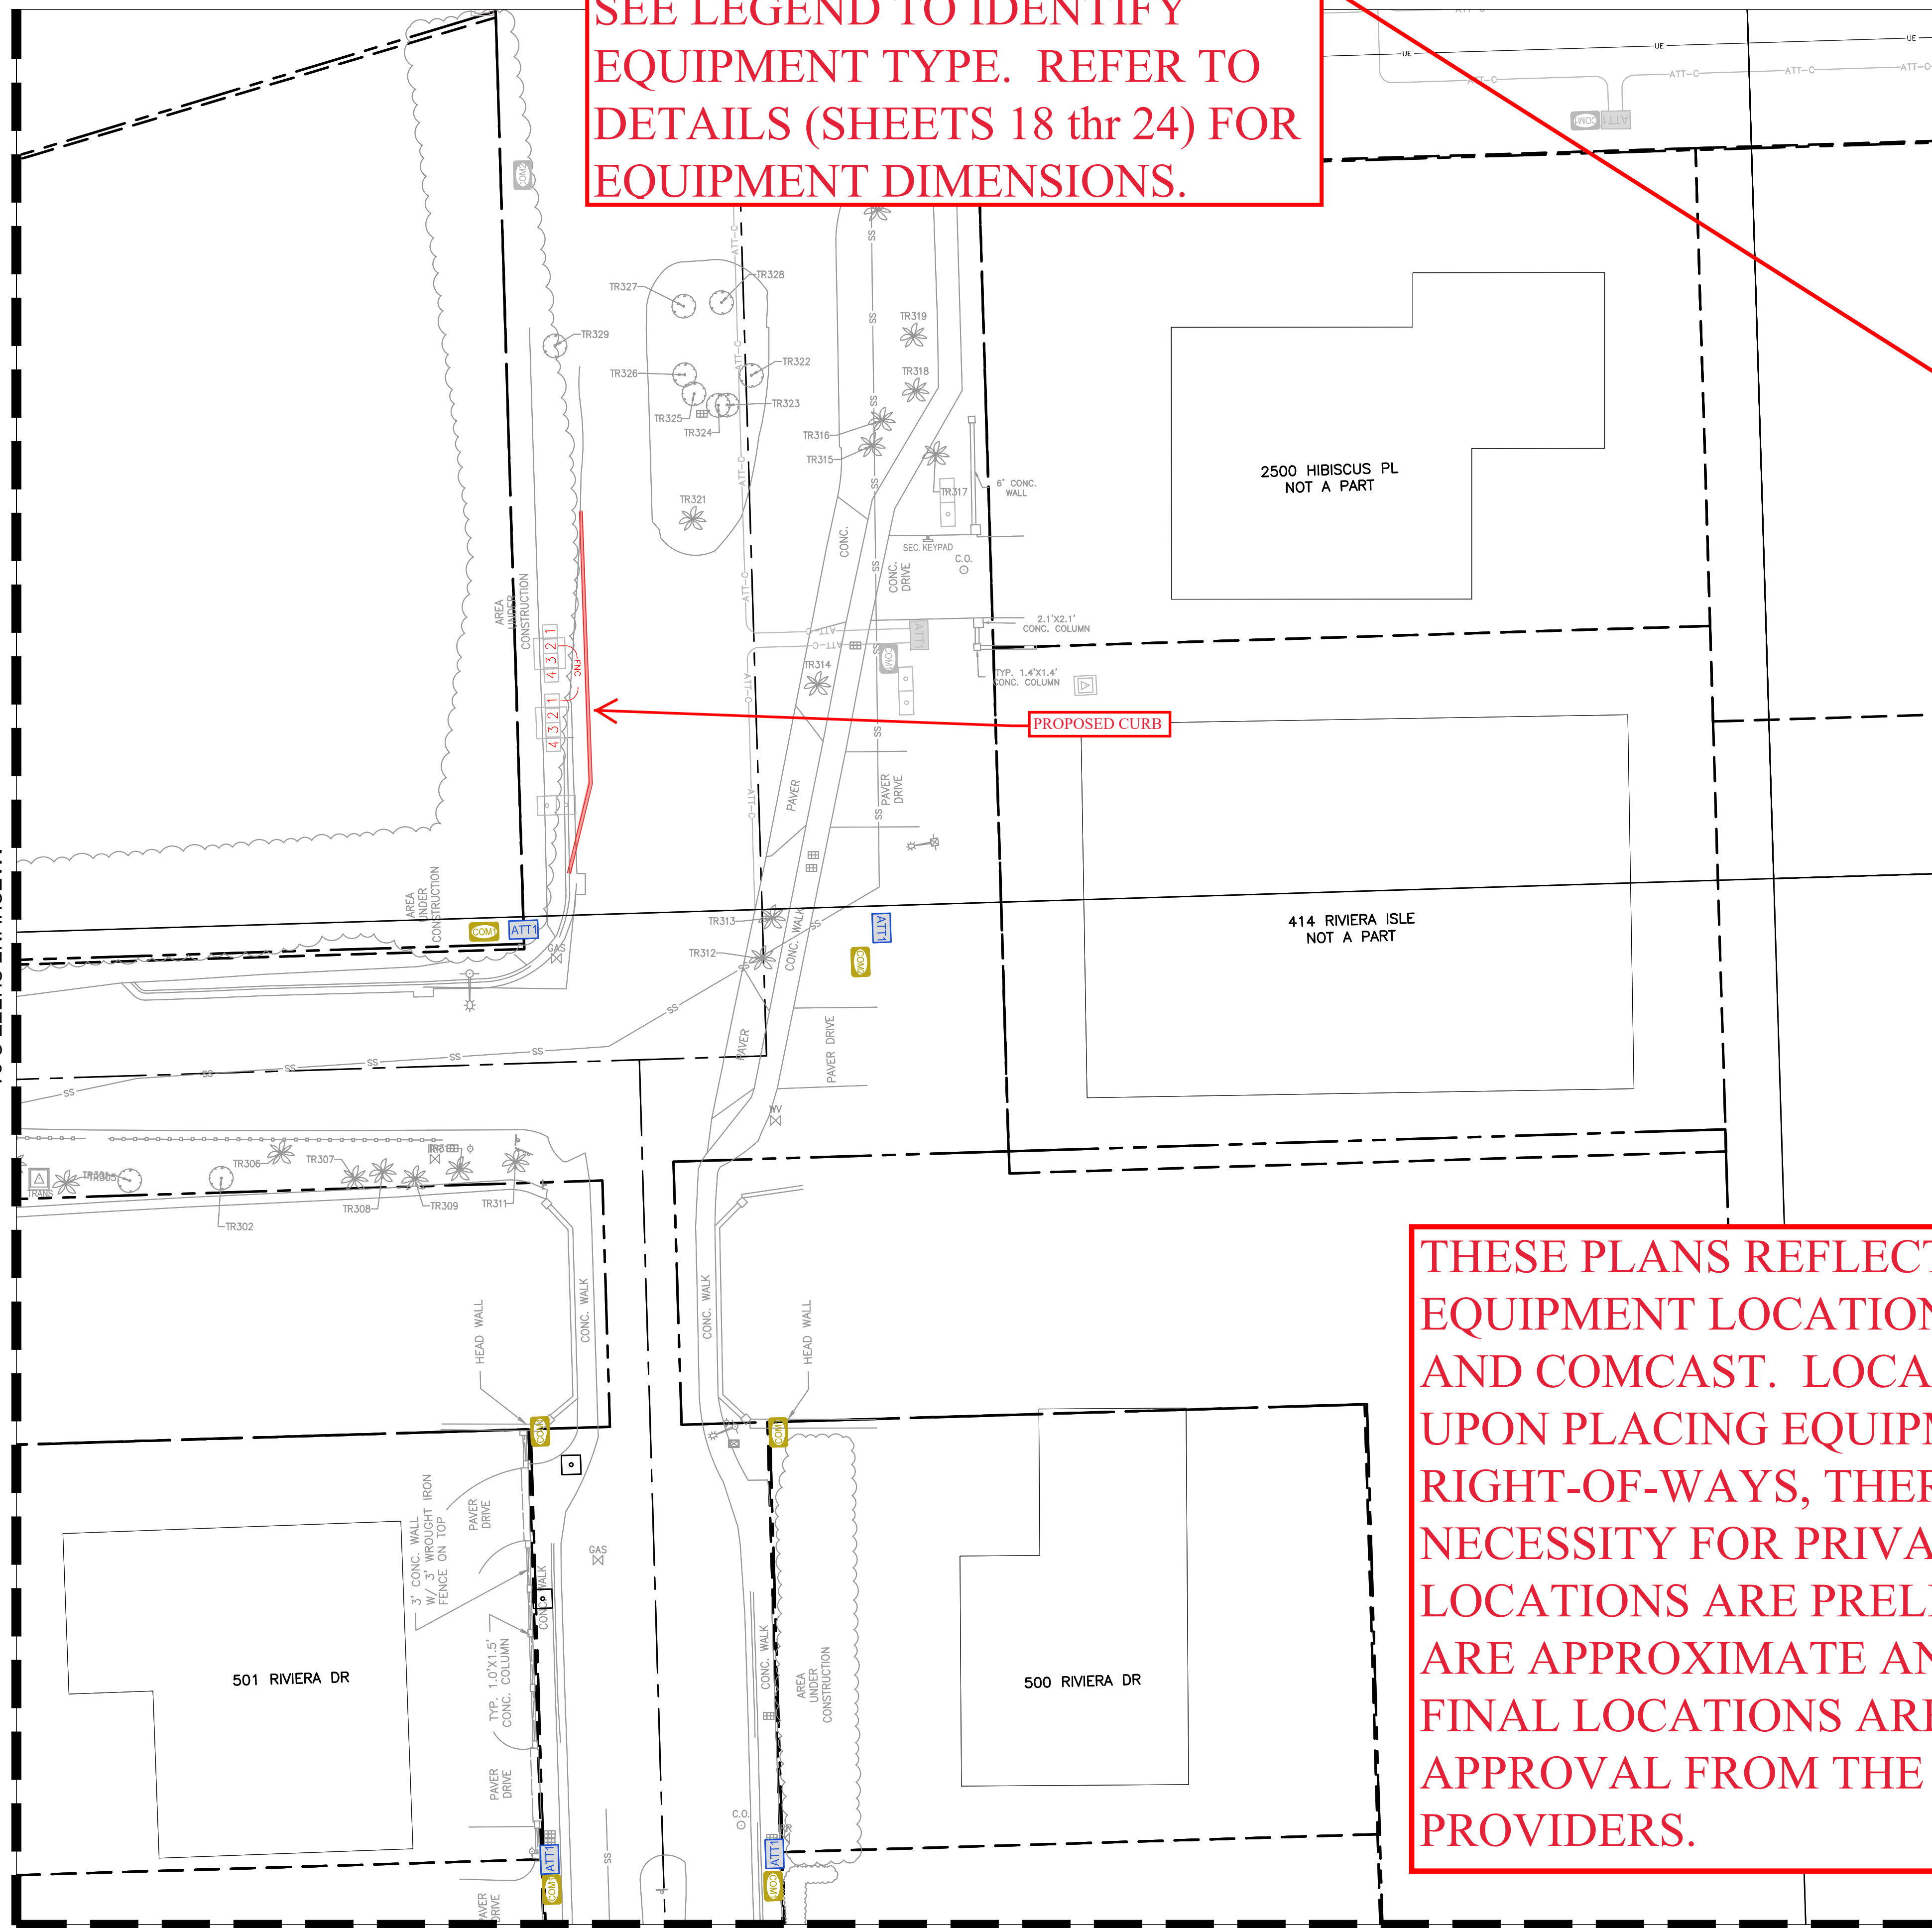

SEE LEGEND TO IDENTIFY EQUIPMENT TYPE. REFER TO DETAILS (SHEETS 18 thr 24) FOR EQUIPMENT DIMENSIONS.

PROPOSED CURB

THESE PLANS REFLECT PROPOSED EQUIPMENT LOCATIONS FOR FPL, AT&T, AND COMCAST. LOCATIONS ARE BASED UPON PLACING EQUIPMENT WITHIN RIGHT-OF-WAYS, THEREBY ELIMINATING NECESSITY FOR PRIVATE EASMENTS. LOCATIONS ARE PRELIMINARY; THEY ARE APPROXIMATE AND NOT TO SCALE. FINAL LOCATIONS ARE SUBJECT TO APPROVAL FROM THE UTILITY PROVIDERS.

DUCT BANK LEGEND:

COMBINED DUCT BANK
CROSSING LABEL

PROPOSED LEGEND:

- #1 LIGHT POLE
- #2 FLORIDA POWER & LIGHT TRANSFORMER (48" X 55" PAD)
- #3 50" PRIMARY SPLICEBOX (61" X 43")
- #4 FLORIDA POWER & LIGHT FEEDER SPLICE BOX (120" X 50")
- #5 FLORIDA POWER & LIGHT SWITCH/VISTA CABINET (77"x79", 70"x111" 15KV)
- #6 FLORIDA POWER & LIGHT PROPOSED 24" HANDHOLE (13"x24")
- #7 FLORIDA POWER & LIGHT EXISTING 24" HANDHOLE
- #8 AT&T SERVICE PEDESTAL: 10" X 15"
- #9 AT&T HANDHOLE: 17" X 30"
- #10 COMCAST SERVICE PEDESTAL
- #11 COMCAST HH/VAULT/MH (30"x19")
- #12 FLORIDA POWER & LIGHT SERVICE CONDUIT

EXISTING LEGEND:

- ANCHOR
- BACK FLOW PREVENTER
- BOLLARD
- CATCH BASIN
- CONCRETE POST
- CONCRETE POWER POLE
- DECORATIVE/YARD LIGHT POLE
- ELECTRICAL PULL BOX
- ELECTRICAL MANHOLE
- FIRE HYDRANT
- SANITARY MANHOLE
- SIGN
- SPOT-FLOOD LIGHT
- FLAGPOLE
- SQUARE COLUMN
- SANITARY SEWER CLEAN OUT
- STORM MANHOLE
- WATER METER
- WATER VALVE
- WOOD LIGHT POLE
- WOOD POWER POLE
- BENCH
- PALM TREE
- SHADE TREE
- PINE TREE
- GAS MAIN
- OVER HEAD WIRES
- OVER HEAD (STREETLIGHT ONLY)
- UNDERGROUND ELECTRIC
- RIGHT-OF-WAY LINE
- PROPERTY LINE
- SANITARY SEWER
- WATER MAIN
- FORCE MAIN
- STORM PIPE
- AT&T DUCT BANK
- FPL FEEDER
- BASE LINE
- FENCE
- OVERHEAD TRANSFORMER
- MAILBOX
- TRASH RECEPTACLE
- HAND HOLE
- WATER METER
- TEST HOLE
- GAS METER LOCATION
- TOP FED COMMUNICATION LOCATION
- BOTTOM FED COMMUNICATION LOCATION
- TOP FED ELECTRIC LOCATION
- BOTTOM FED ELECTRIC LOCATION
- TOP FED JUNCTION BOX LOCATION
- SERVICE CONNECTIONS KEY



NOT FOR CONSTRUCTION OR BID

PROJECT # P0000
PROJECT NAME
DESCRIPTION
SHEET

PLACE PROJECT ADDRESS

SHEET NO.
C-18
TOTAL: 0
CAD FILE: 25-0011-003
DRAWING FILE NO. 4-XXX-XX

CITY OF FORT LAUDERDALE
PUBLIC WORKS DEPARTMENT
ENGINEERING

100 North Andrews Avenue, Fort Lauderdale, Florida 33301

REVISTIONS	DATE	BY	CHK'D	DESCRIPTION

ENGINEER:
#Name
#No.
DATE: #DATE

DRAWN BY: #Name
DATE: MM/DD/YY
DESIGNED BY: #Name
SCALE: #Scale
CHECKED BY: #Name
FIELD BOOK: #Name

100 North Andrews Avenue, Fort Lauderdale, Florida 33301



DUCT BANK LEGEND:

- COMBINED DUCT BANK
- CROSSING LABEL

PROPOSED LEGEND:

- 1 LIGHT POLE
- 2 FLORIDA POWER & LIGHT TRANSFORMER (48" x 50" PAD)
- 3 50" PRIMARY SPLICEBOX (61" X 43")
- 4 FLORIDA POWER & LIGHT FEEDER SPLICE BOX (120" x 50")
- 5 FLORIDA POWER & LIGHT SWITCH/VISTA CABINET (77"x79", 70"x111" 15KV)
- 6 FLORIDA POWER & LIGHT PROPOSED 24" HANDHOLE (13"x24")
- 7 FLORIDA POWER & LIGHT EXISTING 24" HANDHOLE
- 8 AT&T SERVICE PEDESTAL: 10" X 15"
- 9 AT&T HANDHOLE: 17" X 30"
- 10 COMCAST SERVICE PEDESTAL
- 11 COMCAST HH/VAULT/MH (30"x19")
- 12 FLORIDA POWER & LIGHT SERVICE CONDUIT

EXISTING LEGEND:

- ANCHOR
- BACK FLOW PREVENTER
- BOLLARD
- CATCH BASIN
- CONCRETE POST
- CONCRETE POWER POLE
- DECORATIVE/YARD LIGHT POLE
- ELECTRICAL PULL BOX
- ELECTRICAL MANHOLE
- FIRE HYDRANT
- SANITARY MANHOLE
- SIGN
- SPOT-FLOOD LIGHT
- FLAGPOLE
- SQUARE COLUMN
- SANITARY SEWER CLEAN OUT
- STORM MANHOLE
- WATER METER
- WATER VALVE
- WOOD LIGHT POLE
- WOOD POWER POLE
- BENCH
- PALM TREE
- SHADE TREE
- PINE TREE
- GAS MAIN
- OVER HEAD WIRES
- OVER HEAD (STREETLIGHT ONLY)
- UNDERGROUND ELECTRIC
- RIGHT-OF-WAY LINE
- PROPERTY LINE
- SANITARY SEWER
- WATER MAIN
- FORCE MAIN
- STORM PIPE
- AT&T DUCT BANK
- FPL FEEDER
- BASE LINE
- FENCE
- OVERHEAD TRANSFORMER
- MAILBOX
- TRASH RECEPTACLE
- HAND HOLE
- WATER METER
- TEST HOLE
- GAS METER LOCATION
- TOP FED COMMUNICATION LOCATION
- BOTTOM FED COMMUNICATION LOCATION
- TOP FED ELECTRIC LOCATION
- BOTTOM FED ELECTRIC LOCATION
- TOP FED JUNCTION BOX LOCATION
- SERVICE CONNECTIONS KEY



NOT FOR CONSTRUCTION OR BID

PROJECT # P0000
PROJECT NAME
DESCRIPTION
SHEET
PLACE PROJECT ADDRESS

SHEET NO.
C-19
TOTAL: 0
CAD FILE: 25-0011-003
DRAWING FILE NO. 4-XXX-XX

REVISITONS		DESCRIPTION
NO.	DATE	BY

CITY of FORT LAUDERDALE
PUBLIC WORKS DEPARTMENT
ENGINEERING
100 North Andrews Avenue, Fort Lauderdale, Florida 33301


DRAWN BY: DATE: MM/DD/YY
DESIGNED BY: SCALE:
CHECKED BY:
FIELD BOOK:

ENGINEER: #Name #NO.
DATE: #DATE
TEL: #Tel
FAX: #Fax




100 North Andrews Avenue, Fort Lauderdale, Florida 33301

MATCHLINE SHEET C-27

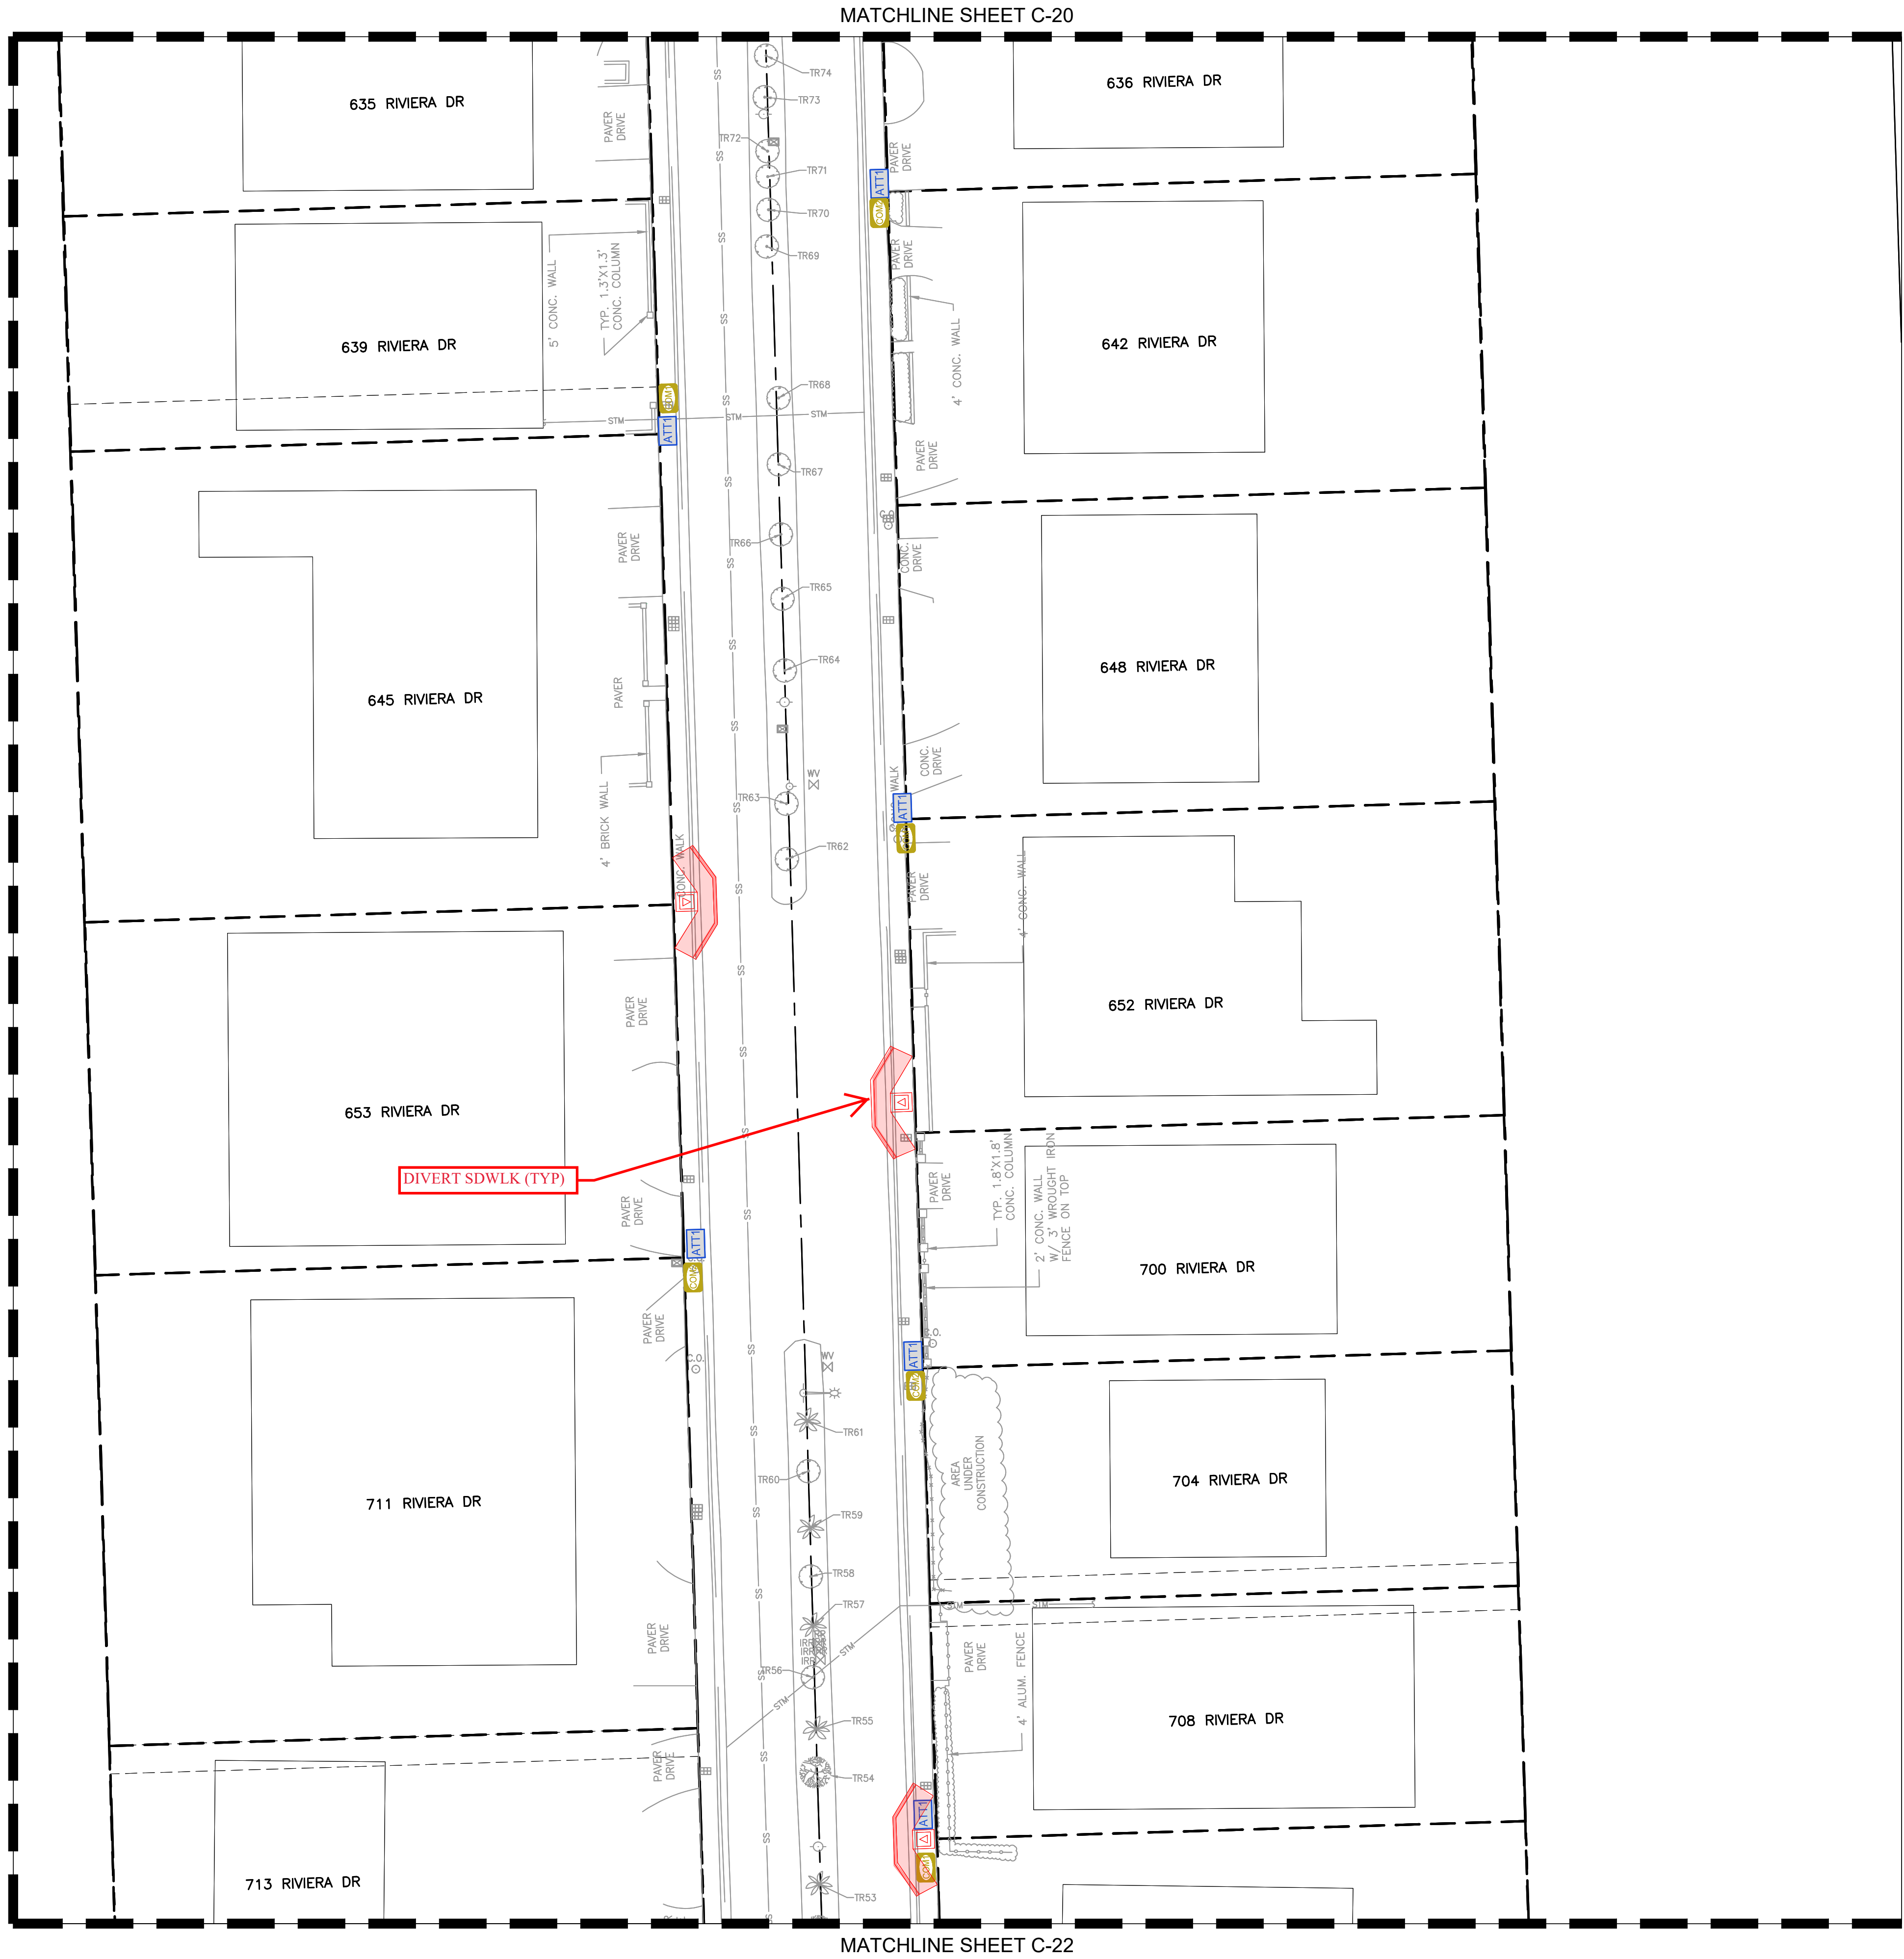

MATCHLINE SHEET C-20

MATCHLINE SHEET C-22

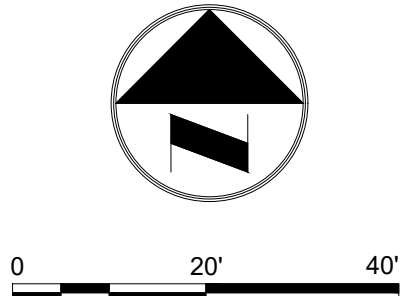

DUCT BANK LEGEND:

- COMBINED DUCT BANK
- CROSSING LABEL

PROPOSED LEGEND:

- #1 LIGHT POLE
- #2 FLORIDA POWER & LIGHT TRANSFORMER (48" X 50" PAD)
- #3 50" PRIMARY SPLICEBOX (61" X 43")
- #4 FLORIDA POWER & LIGHT FEEDER SPLICE BOX (120" X 50")
- #5 FLORIDA POWER & LIGHT SWITCH/VISTA CABINET (77"x79", 70"x111" 15KV)
- #6 FLORIDA POWER & LIGHT PROPOSED 24" HANDHOLE (13"x24")
- #7 FLORIDA POWER & LIGHT EXISTING 24" HANDHOLE
- #8 AT&T SERVICE PEDESTAL: 10" X 15"
- #9 AT&T HANDHOLE: 17" X 30"
- #10 COMCAST SERVICE PEDESTAL
- #11 COMCAST HH/VAULT/MH (30"x19")
- #12 FLORIDA POWER & LIGHT SERVICE CONDUIT

EXISTING LEGEND:

- ANCHOR
- BACK FLOW PREVENTER
- BOLLARD
- CATCH BASIN
- CONCRETE POST
- CONCRETE POWER POLE
- DECORATIVE/YARD LIGHT POLE
- ELECTRICAL PULL BOX
- ELECTRICAL MANHOLE
- FIRE HYDRANT
- SANITARY MANHOLE
- SIGN
- SPOT-FLOOD LIGHT
- FLAGPOLE
- SQUARE COLUMN
- SANITARY SEWER CLEAN OUT
- STORM MANHOLE
- WATER METER
- WATER VALVE
- WOOD LIGHT POLE
- WOOD POWER POLE
- BENCH
- PALM TREE
- SHADE TREE
- PINE TREE
- GAS MAIN
- OVER HEAD WIRES
- OVER HEAD (STREETLIGHT ONLY)
- UNDERGROUND ELECTRIC
- RIGHT-OF-WAY LINE
- PROPERTY LINE
- SANITARY SEWER
- WATER MAIN
- FORCE MAIN
- STORM PIPE
- TEL
- AT&T DUCT BANK
- FPL FEEDER
- BASE LINE
- FENCE
- OVERHEAD TRANSFORMER
- MAILBOX
- TRASH RECEPTACLE
- HAND HOLE
- WATER METER
- TEST HOLE
- GAS METER LOCATION
- TOP FED COMMUNICATION LOCATION
- BOTTOM FED COMMUNICATION LOCATION
- TOP FED ELECTRIC LOCATION
- BOTTOM FED ELECTRIC LOCATION
- TOP FED JUNCTION BOX LOCATION
- SERVICE CONNECTIONS KEY



NOT FOR CONSTRUCTION OR BID

PROJECT # P0000
PROJECT NAME
DESCRIPTION
SHEET
PLACE PROJECT ADDRESS

SHEET NO.
C-21
TOTAL: 0
CAD FILE: 25-0011-003
DRAWING FILE NO. 4-XXX-XX

CITY OF FORT LAUDERDALE
PUBLIC WORKS DEPARTMENT
ENGINEERING
100 North Andrews Avenue, Fort Lauderdale, Florida 33301


REVISITONS		DESCRIPTION	
NO.	DATE	BY	CHK'D

ENGINEER: #Name #NO. #DATE #DATE
DRAWN BY: DATE: MM/DD/YY
DESIGNED BY: SCALE:
CHECKED BY:
FIELD BOOK:

ENGINEER: #Name #NO. #DATE #DATE
DRAWN BY: DATE: MM/DD/YY
DESIGNED BY: SCALE:
CHECKED BY:
FIELD BOOK:


\\CTAFILE02\ENG\PROJECTS\2025\0011-003-01_RIVIERA ISLES CONVERSION\DRAWINGS\EXHIBITS\25-0011-003-01_PROF_PLAN.DWG

MATCHLINE SHEET C-28

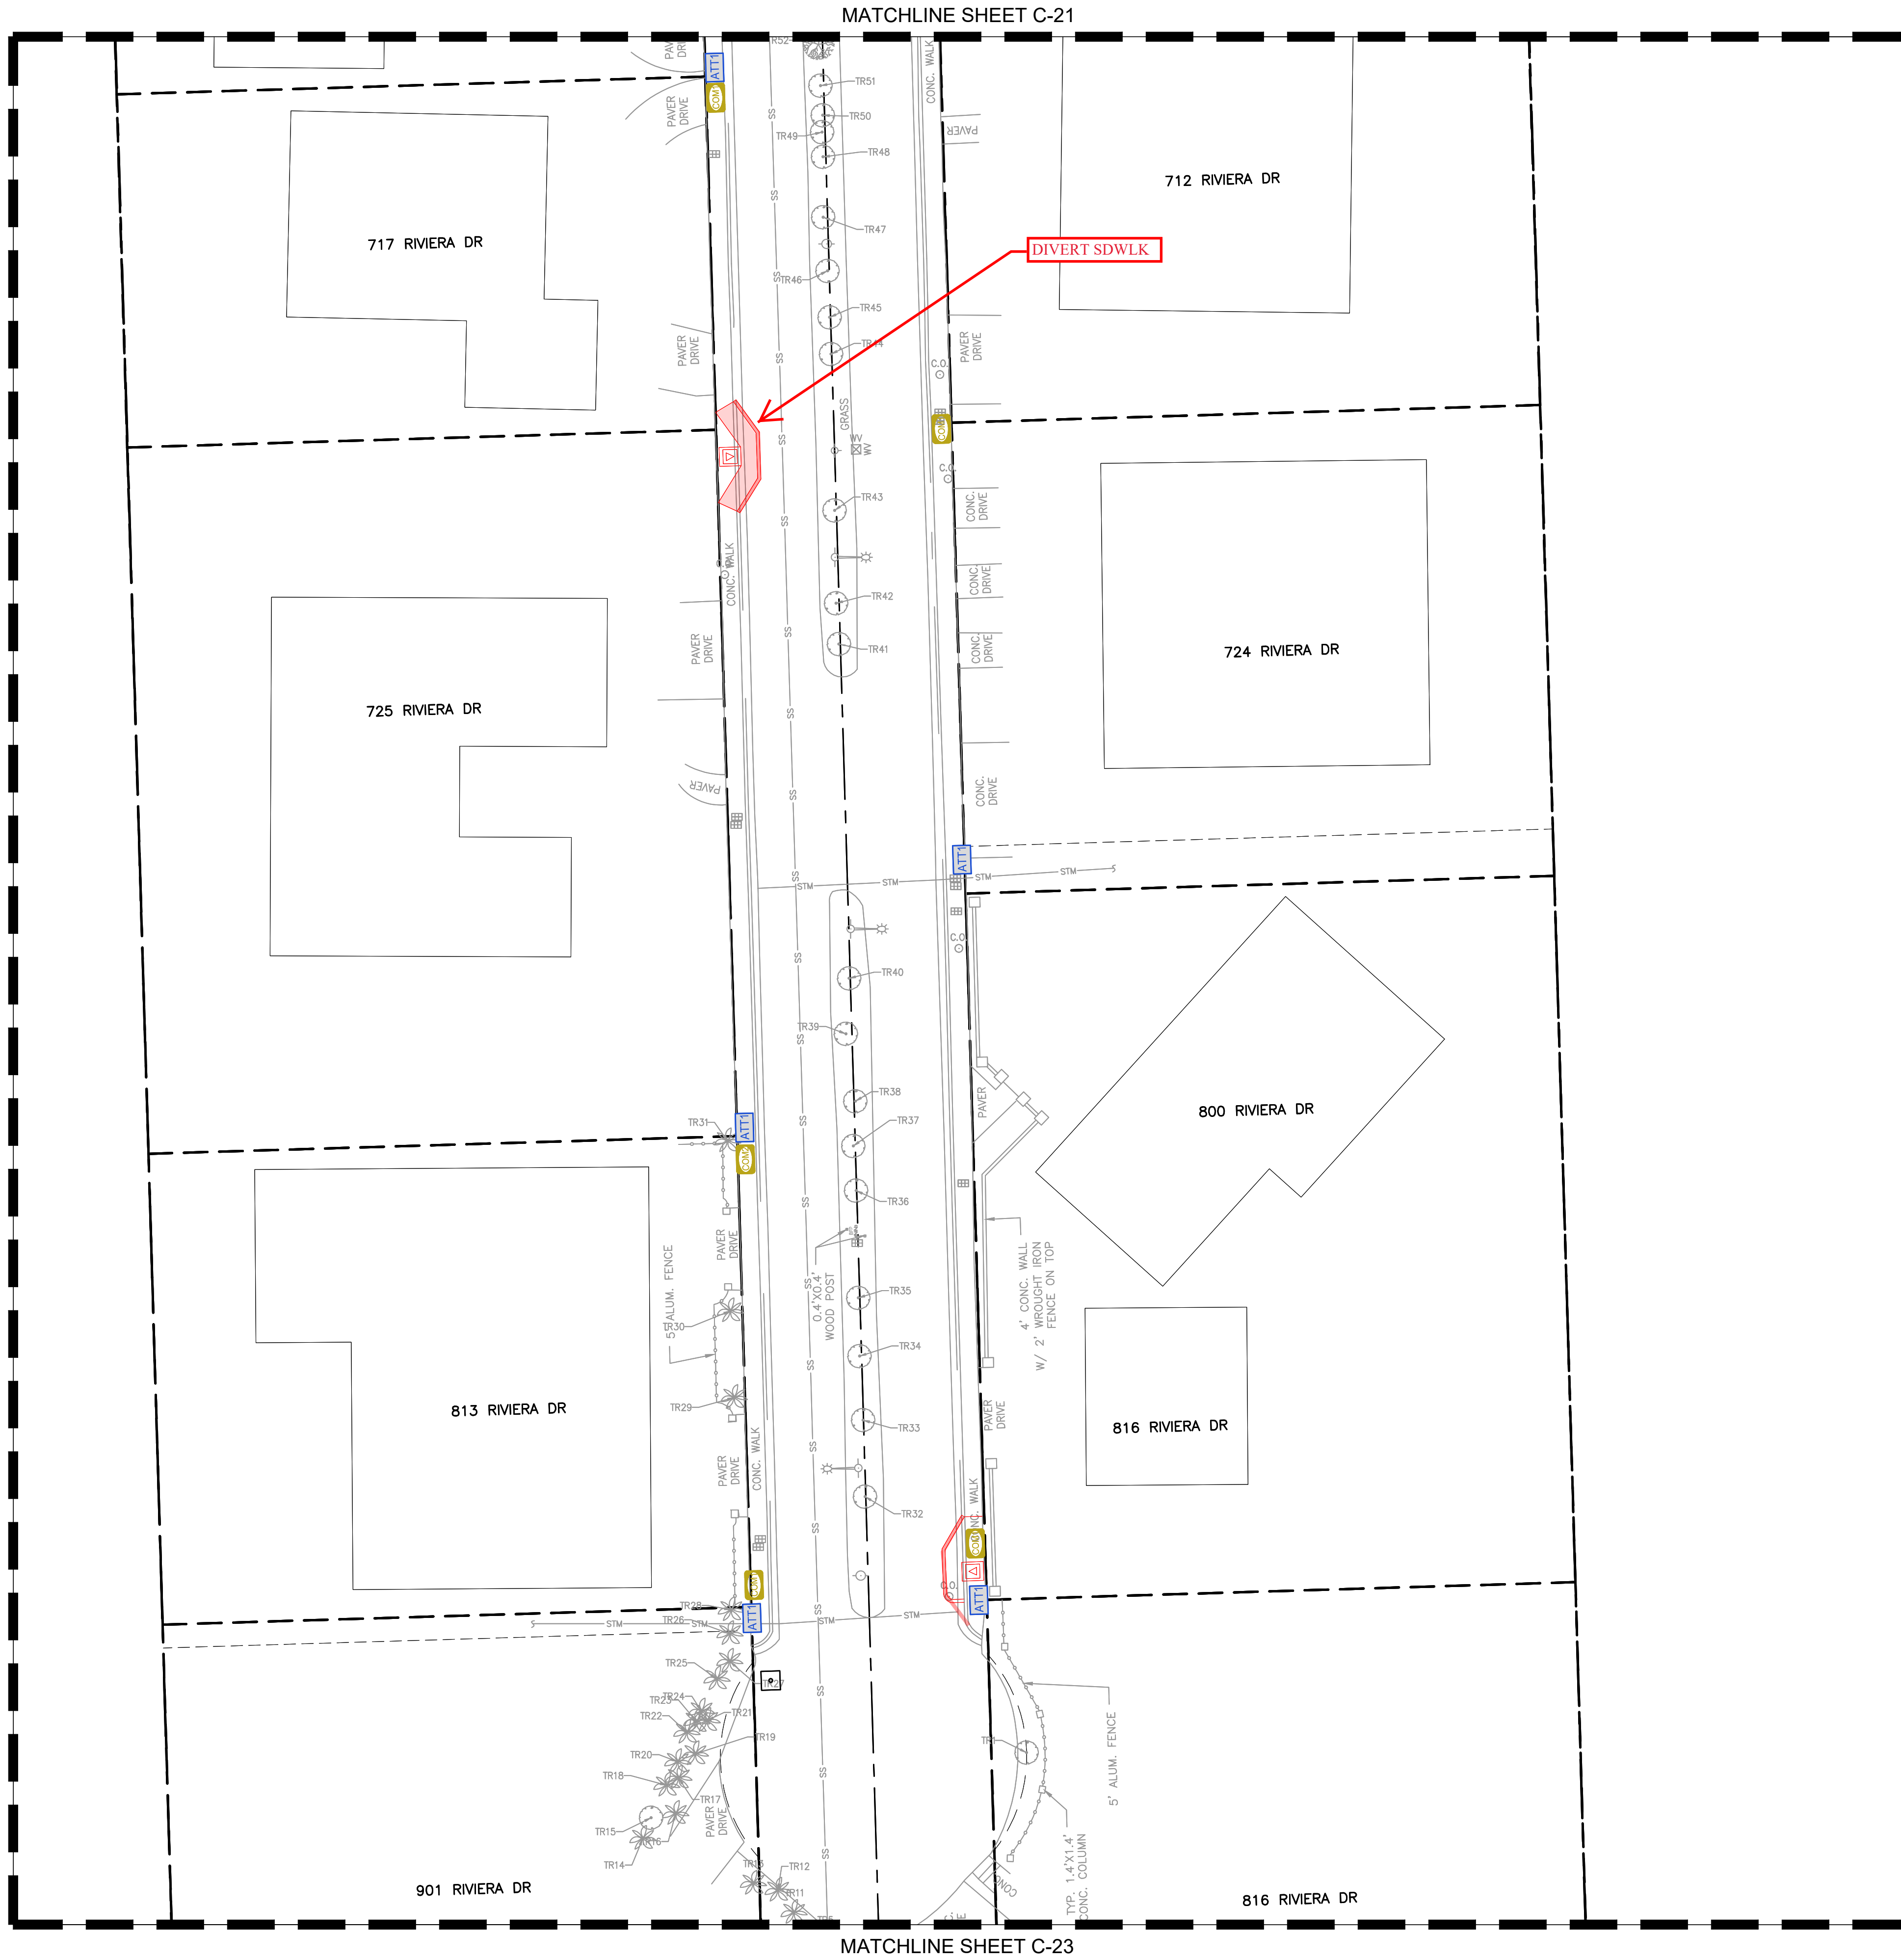

MATCHLINE SHEET C-21

MATCHLINE SHEET C-23

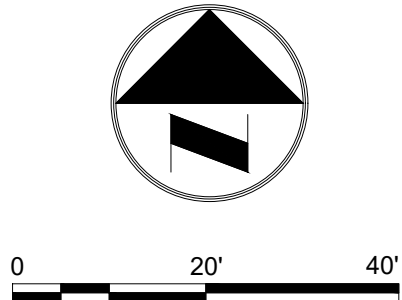

DUCT BANK LEGEND:

- COMBINED DUCT BANK
- CROSSING LABEL

PROPOSED LEGEND:

- #1 LIGHT POLE
- #2 FLORIDA POWER & LIGHT TRANSFORMER (48" x 50" PAD)
- #3 50" PRIMARY SPLICEBOX (61" X 43")
- #4 FLORIDA POWER & LIGHT FEEDER SPLICE BOX (120" x 50")
- #5 FLORIDA POWER & LIGHT SWITCH/VISTA CABINET (77"x79", 70"x111" 15KV)
- #6 FLORIDA POWER & LIGHT PROPOSED 24" HANDHOLE (13"x24")
- #7 FLORIDA POWER & LIGHT EXISTING 24" HANDHOLE
- #8 AT&T SERVICE PEDESTAL: 10" X 15"
- #9 AT&T HANDHOLE: 17" X 30"
- #10 COMCAST SERVICE PEDESTAL
- #11 COMCAST HH/VAULT/MH (30"x19")
- #12 FLORIDA POWER & LIGHT SERVICE CONDUIT

EXISTING LEGEND:

- ANCHOR
- BACK FLOW PREVENTER
- BOLLARD
- CATCH BASIN
- CONCRETE POST
- CONCRETE POWER POLE
- DECORATIVE/YARD LIGHT POLE
- ELECTRICAL PULL BOX
- ELECTRICAL MANHOLE
- FIRE HYDRANT
- SANITARY MANHOLE
- SIGN
- SPOT-FLOOD LIGHT
- FLAGPOLE
- SQUARE COLUMN
- SANITARY SEWER CLEAN OUT
- STORM MANHOLE
- WATER METER
- WATER VALVE
- WOOD LIGHT POLE
- WOOD POWER POLE
- BENCH
- PALM TREE
- SHADE TREE
- PINE TREE
- GAS MAIN
- OVER HEAD WIRES
- OVER HEAD (STREETLIGHT ONLY)
- UNDERGROUND ELECTRIC
- RIGHT-OF-WAY LINE
- PROPERTY LINE
- SANITARY SEWER
- WATER MAIN
- FORCE MAIN
- STORM PIPE
- TEL
- AT&T DUCT BANK
- FPL FEEDER
- BASE LINE
- FENCE
- OVERHEAD TRANSFORMER
- MAILBOX
- TRASH RECEPTACLE
- HAND HOLE
- WATER METER
- TEST HOLE
- GAS METER LOCATION
- TOP FED COMMUNICATION LOCATION
- BOTTOM FED COMMUNICATION LOCATION
- TOP FED ELECTRIC LOCATION
- BOTTOM FED ELECTRIC LOCATION
- TOP FED JUNCTION BOX LOCATION
- SERVICE CONNECTIONS KEY



NOT FOR CONSTRUCTION OR BID

PROJECT # P0000
PROJECT NAME
DESCRIPTION
SHEET
PLACE PROJECT ADDRESS

SHEET NO.
C-22
TOTAL: 0
CAD FILE: 25-0011-003
DRAWING FILE NO. 4-XXX-XX

CITY OF FORT LAUDERDALE
PUBLIC WORKS DEPARTMENT
ENGINEERING
100 North Andrews Avenue, Fort Lauderdale, Florida 33301

REVISTIONS		DESCRIPTION	
NO.	DATE	BY	CHK'D

ENGINEER: #Name #NO.
DESIGNED BY: SCALE: DATE: #DATE
DRAWN BY: DATE: MM/DD/YY
CHECKED BY: FIELD BOOK: #Tel #Fax

MATCHLINE SHEET C-29



MATCHLINE SHEET C-22

DUCT BANK LEGEND:

- COMBINED DUCT BANK
- CROSSING LABEL

PROPOSED LEGEND:

- #1 LIGHT POLE
- #2 FLORIDA POWER & LIGHT TRANSFORMER (48" x 50" PAD)
- #3 50" PRIMARY SPLICEBOX (61" X 43")
- #4 FLORIDA POWER & LIGHT FEEDER SPLICE BOX (120" x 50")
- #5 FLORIDA POWER & LIGHT SWITCHVISTA CABINET (77"x79", 70"x111" 15KV)
- #6 FLORIDA POWER & LIGHT PROPOSED 24" HANDHOLE (13"x24")
- #7 FLORIDA POWER & LIGHT EXISTING 24" HANDHOLE
- ATT1 AT&T SERVICE PEDESTAL: 10" X 15"
- ATT2 AT&T HANDHOLE: 17" X 30"
- COMCAST SERVICE PEDESTAL
- COMCAST HH/VAULT/MH (30"x19")
- FLORIDA POWER & LIGHT SERVICE CONDUIT

EXISTING LEGEND:

- ANCHOR
- BACK FLOW PREVENTER
- BOLLARD
- CATCH BASIN
- CONCRETE POST
- CONCRETE POWER POLE
- DECORATIVE/YARD LIGHT POLE
- ELECTRICAL PULL BOX
- ELECTRICAL MANHOLE
- FIRE HYDRANT
- SANITARY MANHOLE
- SIGN
- SPOT-FLOOD LIGHT
- FLAGPOLE
- SQUARE COLUMN
- SANITARY SEWER CLEAN OUT
- STORM MANHOLE
- WATER METER
- WATER VALVE
- WOOD LIGHT POLE
- WOOD POWER POLE
- BENCH
- PALM TREE
- SHADE TREE
- PINE TREE
- GAS MAIN
- OVER HEAD (STREETLIGHT ONLY)
- UNDERGROUND ELECTRIC
- RIGHT-OF-WAY LINE
- PROPERTY LINE
- SANITARY SEWER
- WATER MAIN
- FORCE MAIN
- STORM PIPE
- AT&T DUCT BANK
- FPL FEEDER
- BASE LINE
- FENCE
- OVERHEAD TRANSFORMER
- MAILBOX
- TRASH RECEPTACLE
- HAND HOLE
- WATER METER
- TEST HOLE
- GAS METER LOCATION
- TOP FED COMMUNICATION LOCATION
- BOTTOM FED COMMUNICATION LOCATION
- TOP FED ELECTRIC LOCATION
- BOTTOM FED ELECTRIC LOCATION
- TOP FED JUNCTION BOX LOCATION
- SERVICE CONNECTIONS KEY



NOT FOR CONSTRUCTION OR BID

PROJECT # P0000
PROJECT NAME
DESCRIPTION
SHEET
PLACE PROJECT ADDRESS

SHEET NO.
C-23
TOTAL: 0
CAD FILE: 25-0011-003
DRAWING FILE NO. 4-XXX-XX


REVISITONS		DESCRIPTION	
NO.	DATE	BY	CHK'D

CITY of FORT LAUDERDALE
PUBLIC WORKS DEPARTMENT
ENGINEERING
100 North Andrews Avenue, Fort Lauderdale, Florida 33301

DRAWN BY: DATE: MM/DD/YY
DESIGNED BY: SCALE:
CHECKED BY:
FIELD BOOK:

ENGINEER: #Name #NO.
#Date #DATE
TEL: #Tel
FAX: #Fax

\\CTAF\FILE02\ENG\PROJECTS\2025\25-0011-003-01_RIVERA ISLES CONVERSION\DRAWINGS\EXHIBITS\25-0011-003-01_PROF_PLAN.DWG

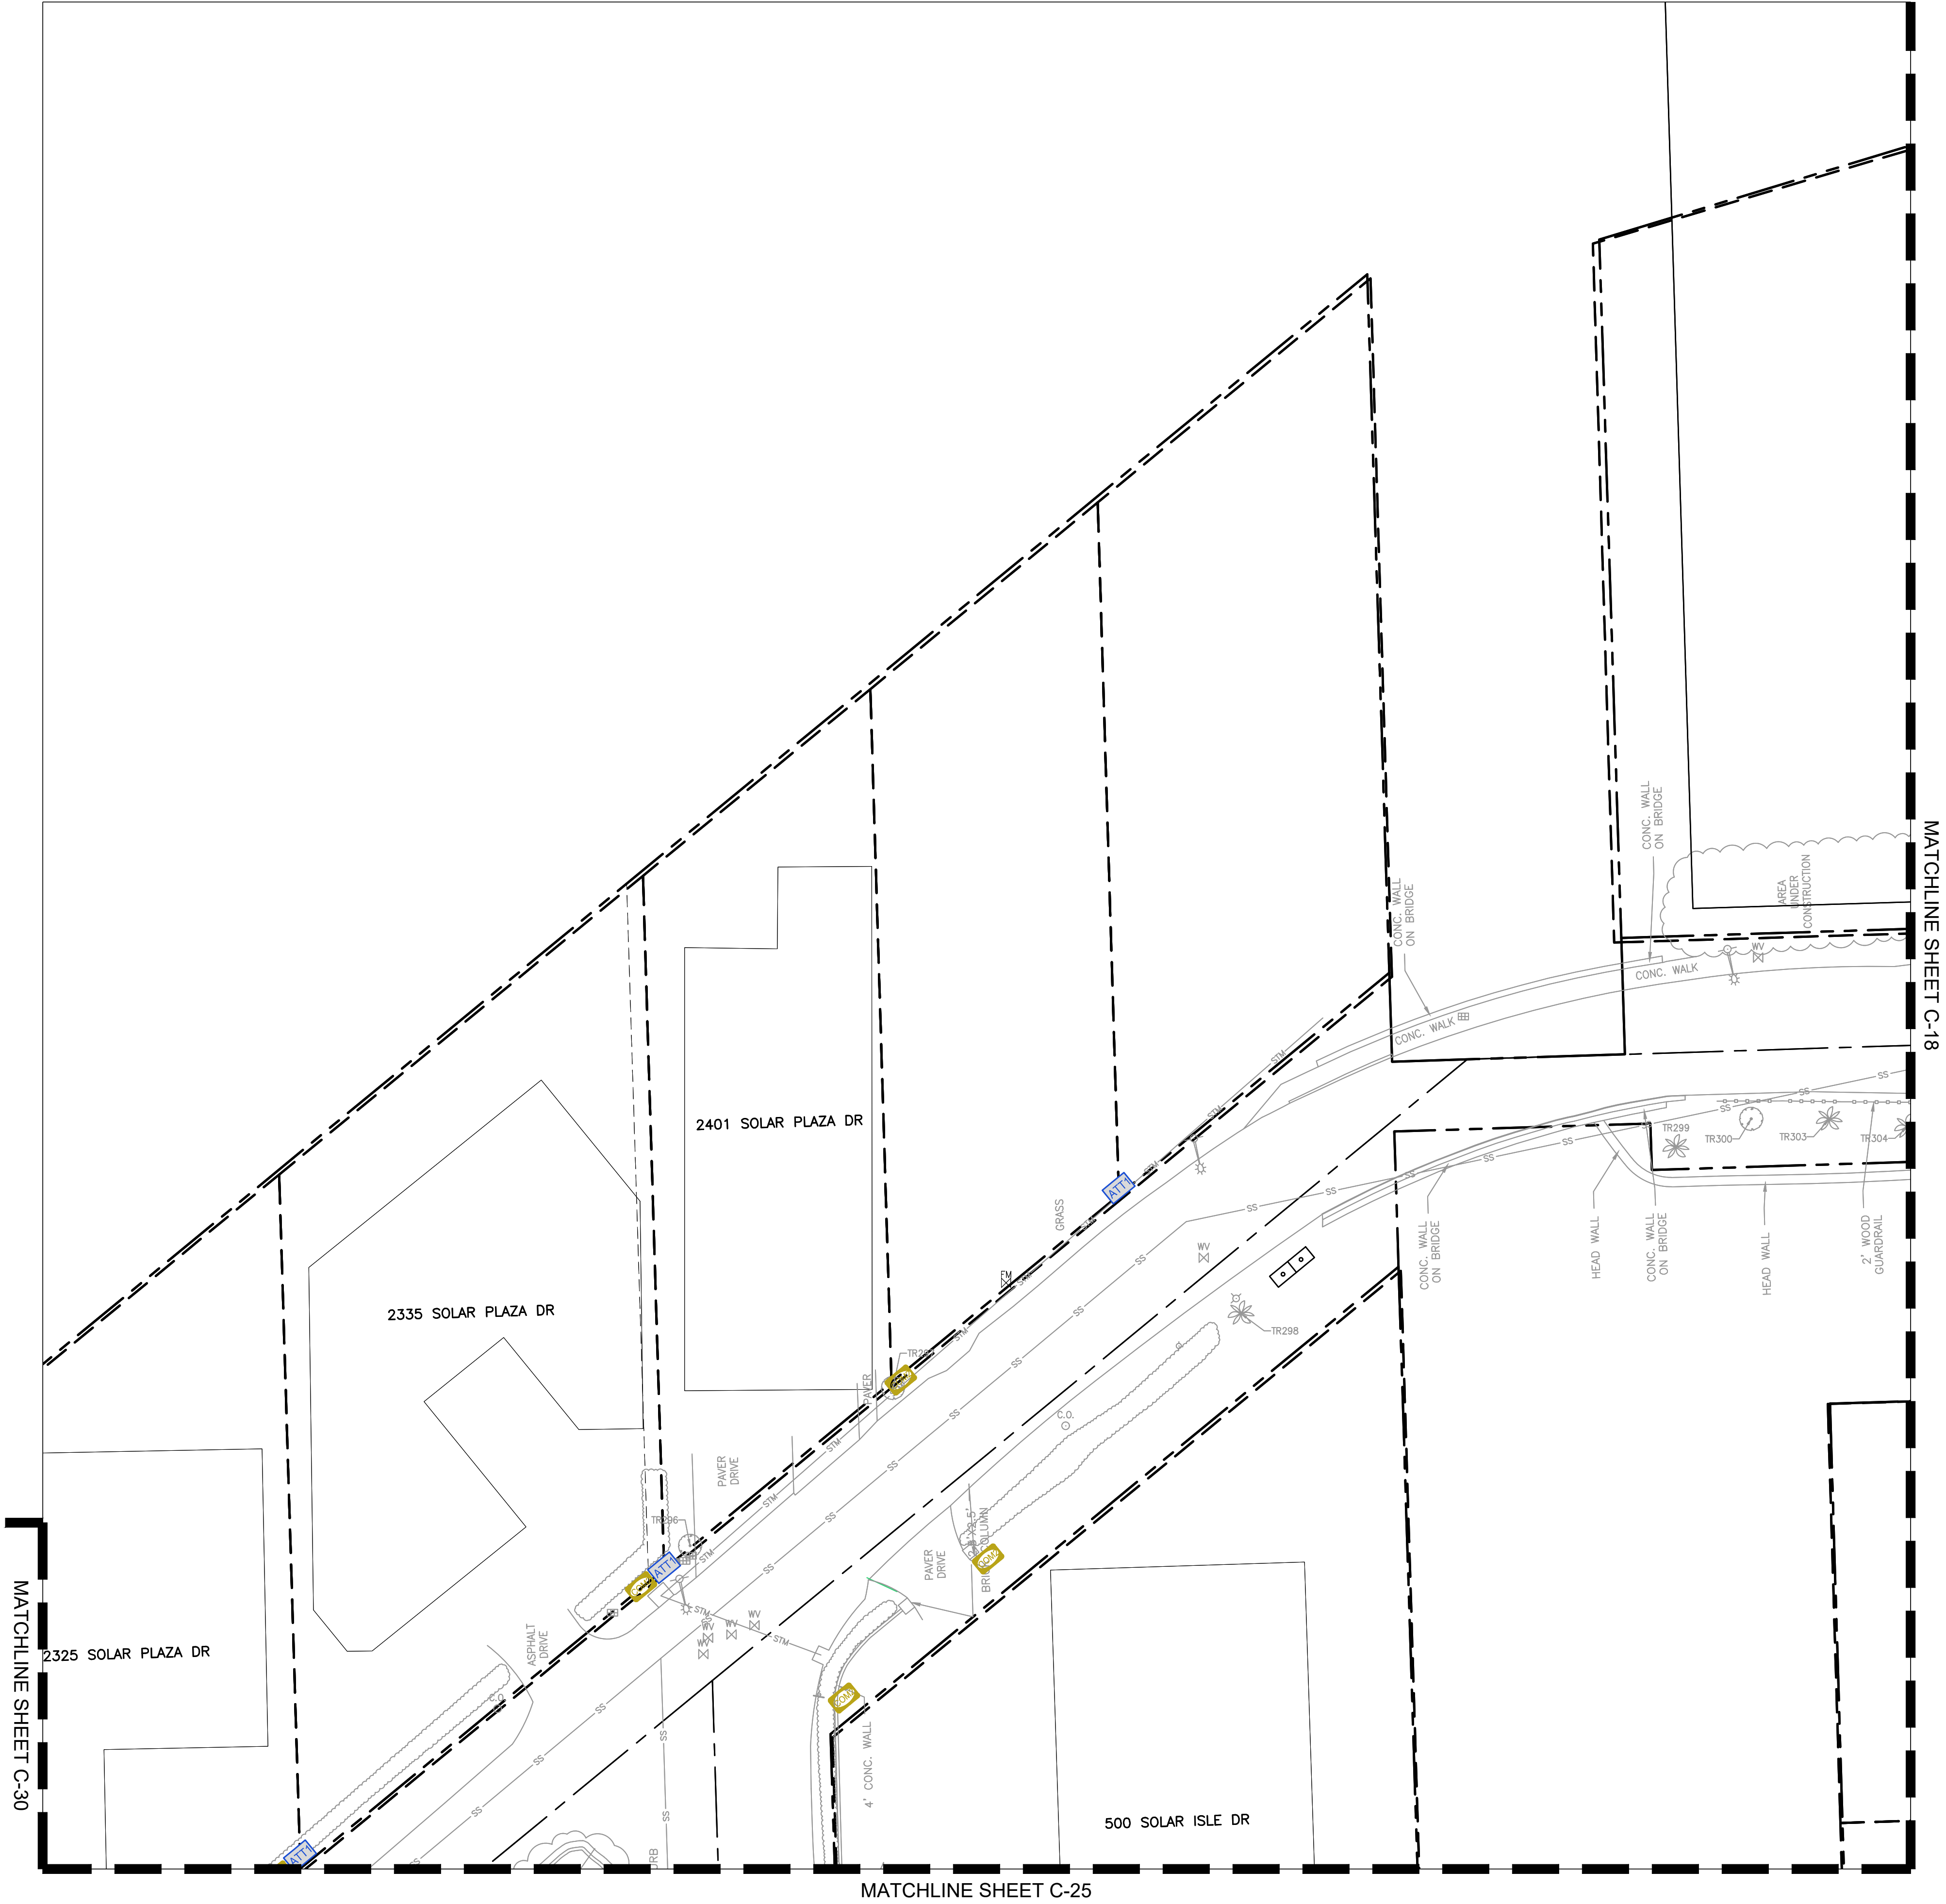


DUCT BANK LEGEND:

- COMBINED DUCT BANK
- CROSSING LABEL
- PROPOSED LEGEND:
- #1 LIGHT POLE
 - #2 FLORIDA POWER & LIGHT TRANSFORMER (48" x 55" PAD)
 - #3 50" PRIMARY SPLICEBOX (61" x 43")
 - #4 FLORIDA POWER & LIGHT FEEDER SPLICE BOX (120" x 50")
 - #5 FLORIDA POWER & LIGHT SWITCH/VISTA CABINET (77"x79", 70"x111" 15KV)
 - #6 FLORIDA POWER & LIGHT PROPOSED 24" HANDHOLE (13"x24")
 - #7 FLORIDA POWER & LIGHT EXISTING 24" HANDHOLE
 - #8 AT&T SERVICE PEDESTAL: 10" X 15"
 - #9 AT&T HANDHOLE: 17" X 30"
 - #10 COMCAST SERVICE PEDESTAL
 - #11 COMCAST HH/V AULT/MH (30"x19")
 - #12 FLORIDA POWER & LIGHT SERVICE CONDUIT

EXISTING LEGEND:

- ANCHOR
- BACK FLOW PREVENTER
- BOLLARD
- CATCH BASIN
- CONCRETE POST
- CONCRETE POWER POLE
- DECORATIVE/YARD LIGHT POLE
- ELECTRICAL PULL BOX
- ELECTRICAL MANHOLE
- FIRE HYDRANT
- SANITARY MANHOLE
- SIGN
- SPOT-FLOOD LIGHT
- FLAGPOLE
- SQUARE COLUMN
- SANITARY SEWER CLEAN OUT
- STORM MANHOLE
- WATER METER
- WATER VALVE
- WOOD LIGHT POLE
- WOOD POWER POLE
- BENCH
- PALM TREE
- SHADE TREE
- PINE TREE
- GAS MAIN
- OVER HEAD WIRES
- OVER HEAD (STREETLIGHT ONLY)
- UNDERGROUND ELECTRIC
- RIGHT-OF-WAY LINE
- PROPERTY LINE
- SANITARY SEWER
- WATER MAIN
- FORCE MAIN
- STORM PIPE
- AT&T DUCT BANK
- FPL FEEDER
- BASE LINE
- FENCE
- OVERHEAD TRANSFORMER
- MAILBOX
- TRASH RECEPTACLE
- HAND HOLE
- WATER METER
- TEST HOLE
- GAS METER LOCATION
- TOP FED COMMUNICATION LOCATION
- BOTTOM FED COMMUNICATION LOCATION
- TOP FED ELECTRIC LOCATION
- BOTTOM FED ELECTRIC LOCATION
- TOP FED JUNCTION BOX LOCATION
- SERVICE CONNECTIONS KEY

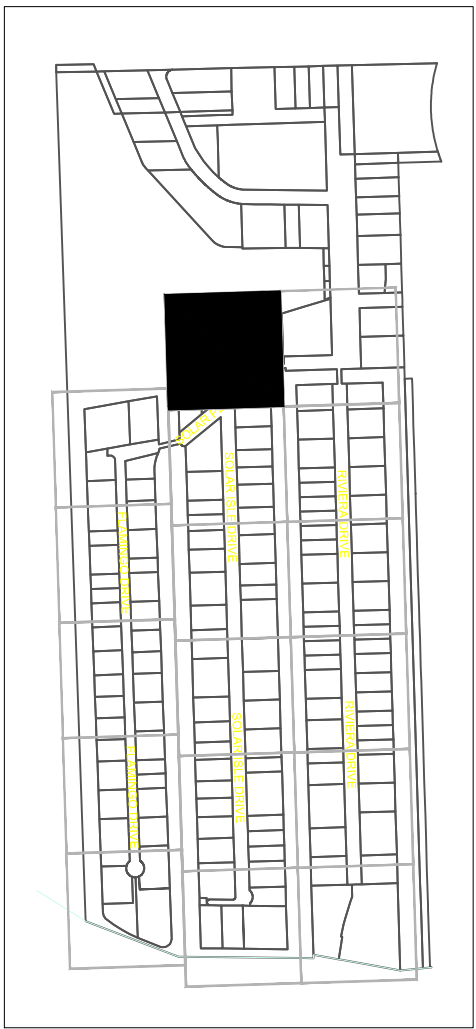

NOT FOR CONSTRUCTION OR BID

PROJECT # P0000
PROJECT NAME
DESCRIPTION
SHEET
PLACE PROJECT ADDRESS

SHEET NO.
C-24
TOTAL: 0
CAD FILE: 25-0011-003
DRAWING FILE NO. 4-XXX-XX



REVISITONS		DESCRIPTION
NO.	DATE	BY

CITY of FORT LAUDERDALE
PUBLIC WORKS DEPARTMENT
ENGINEERING

100 North Andrews Avenue, Fort Lauderdale, Florida 33301

ENGINEER:	DATE:	MM/DD/YY
#Name	DESIGNED BY:	SCALE:
#No.	CHECKED BY:	
DATE: #DATE	FIELD BOOK:	

ENGINEER:	TEL: #Tel
#Name	FAX: #Fax
#No.	
DATE: #DATE	

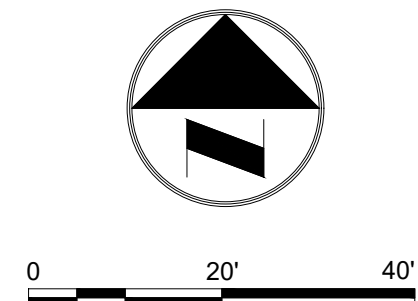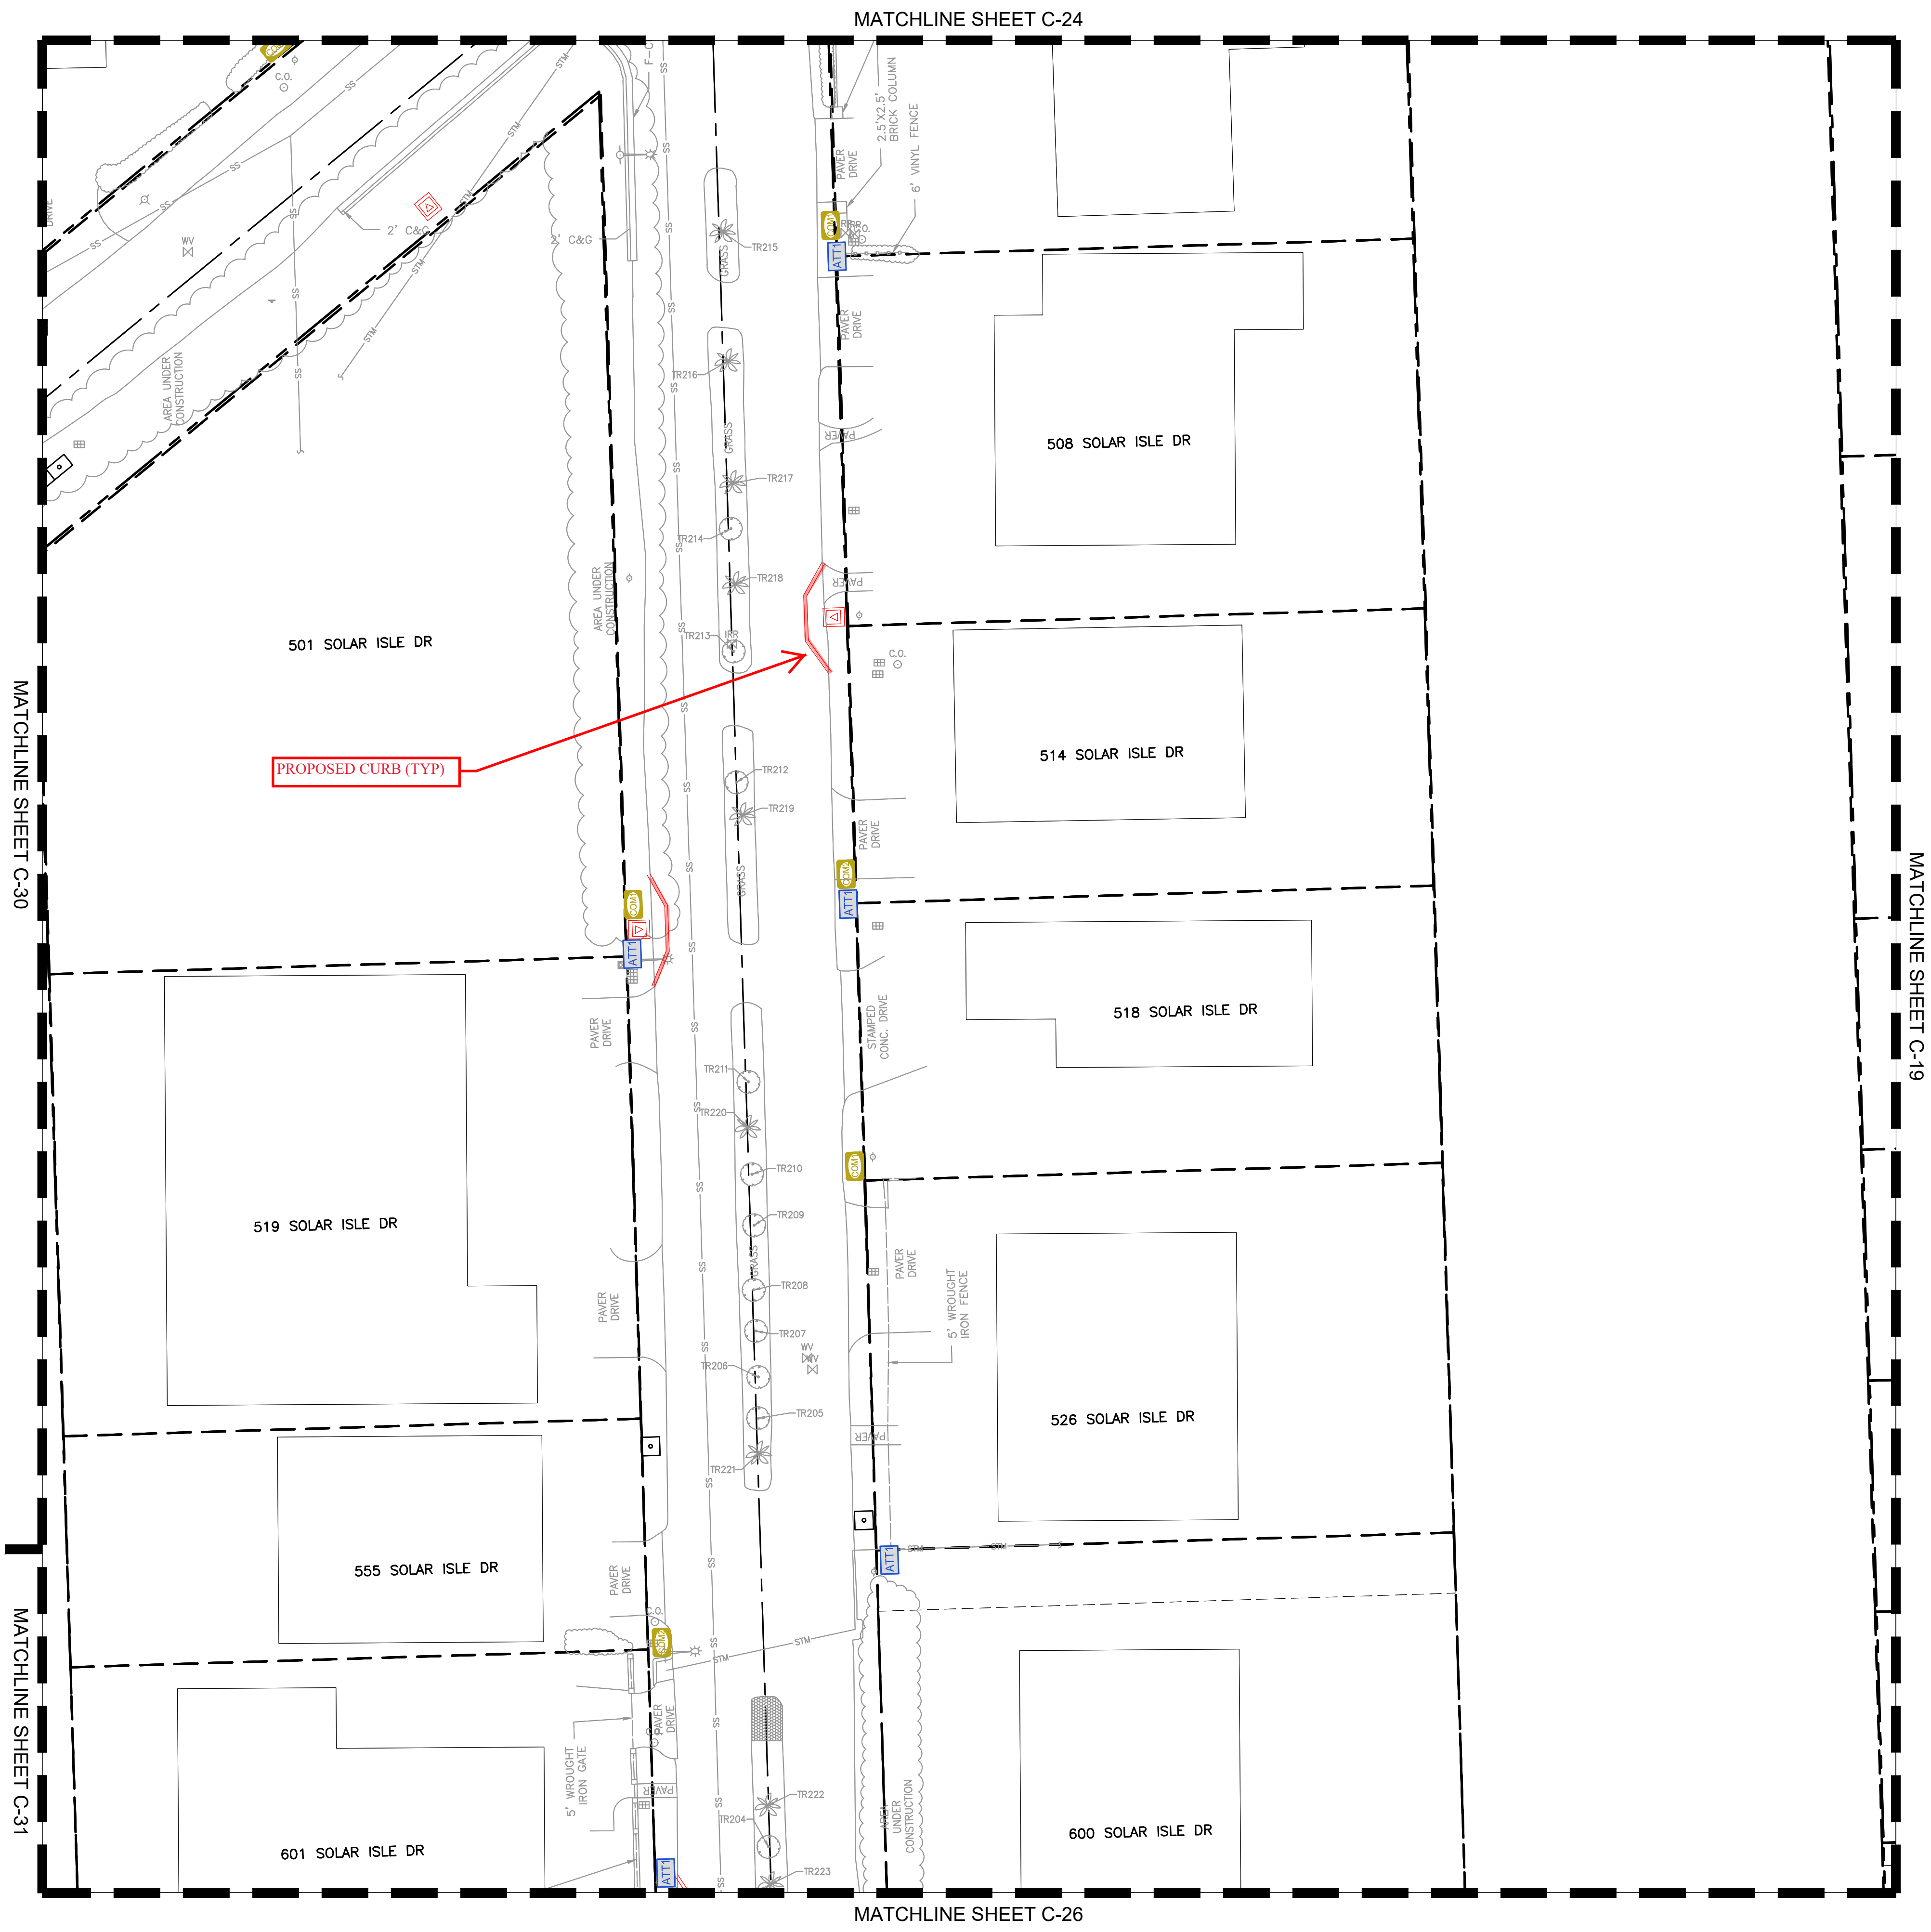

DUCT BANK LEGEND:


- COMBINED DUCT BANK
- CROSSING LABEL

PROPOSED LEGEND:

- #1 LIGHT POLE
- #2 FLORIDA POWER & LIGHT TRANSFORMER (48" x 55" PAD)
- #3 50" PRIMARY SPLICEBOX (61" X 43")
- #4 FLORIDA POWER & LIGHT FEEDER SPLICE BOX (120" x 50")
- #5 FLORIDA POWER & LIGHT SWITCH/VISTA CABINET (77"x79", 70"x111" 15KV)
- #6 FLORIDA POWER & LIGHT PROPOSED 24" HANDHOLE (13"x24")
- #7 FLORIDA POWER & LIGHT EXISTING 24" HANDHOLE
- #8 AT&T SERVICE PEDESTAL: 10" X 15"
- #9 AT&T HANDHOLE: 17" X 30"
- #10 COMCAST SERVICE PEDESTAL
- #11 COMCAST HH/VAULT/MH (30"x19")
- #12 FLORIDA POWER & LIGHT SERVICE CONDUIT

EXISTING LEGEND:

- ANCHOR
- BACK FLOW PREVENTER
- BOLLARD
- CATCH BASIN
- CONCRETE POST
- CONCRETE POWER POLE
- DECORATIVE/YARD LIGHT POLE
- ELECTRICAL PULL BOX
- ELECTRICAL MANHOLE
- FIRE HYDRANT
- SANITARY MANHOLE
- SIGN
- SPOT-FLOOD LIGHT
- FLAGPOLE
- SQUARE COLUMN
- SANITARY SEWER CLEAN OUT
- STORM MANHOLE
- WATER METER
- WATER VALVE
- WOOD LIGHT POLE
- WOOD POWER POLE
- BENCH
- PALM TREE
- SHADE TREE
- PINE TREE
- GAS MAIN
- OVER HEAD WIRES
- OVER HEAD (STREETLIGHT ONLY)
- UNDERGROUND ELECTRIC
- RIGHT-OF-WAY LINE
- PROPERTY LINE
- SANITARY SEWER
- WATER MAIN
- FORCE MAIN
- STORM PIPE
- TEL
- AT&T DUCT BANK
- FPL FEEDER
- BASE LINE
- FENCE
- OVERHEAD TRANSFORMER
- MAILBOX
- TRASH RECEPTACLE
- HAND HOLE
- WATER METER
- TEST HOLE
- GAS METER LOCATION
- TOP FED COMMUNICATION LOCATION
- BOTTOM FED COMMUNICATION LOCATION
- TOP FED ELECTRIC LOCATION
- BOTTOM FED ELECTRIC LOCATION
- TOP FED JUNCTION BOX LOCATION
- SERVICE CONNECTIONS KEY

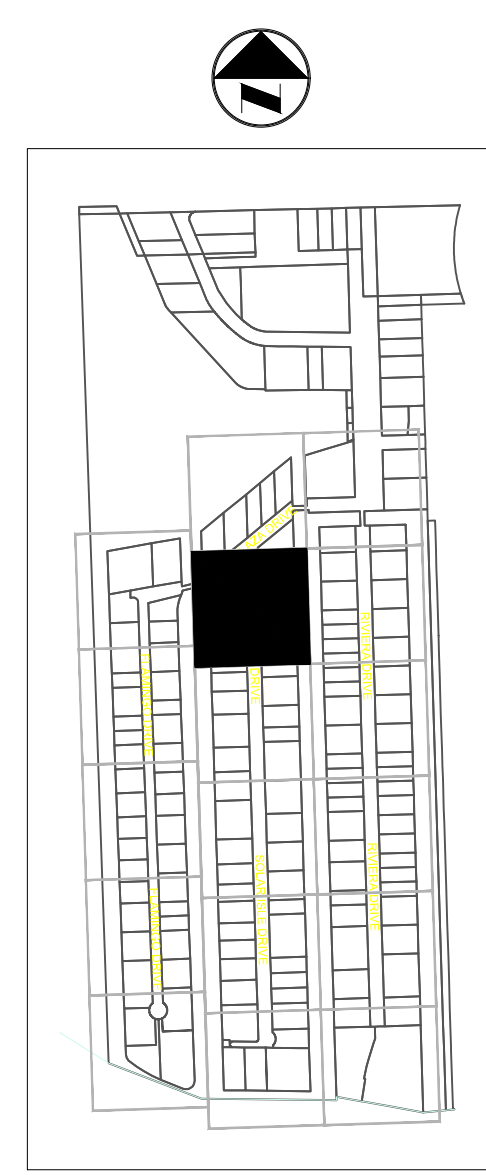

NOT FOR CONSTRUCTION OR BID

ENGINEER:
#Name
#No.
DATE: #DATE

DESIGNED BY: SCALE:

CHECKED BY:

FIELD BOOK:

CITY of FORT LAUDERDALE
PUBLIC WORKS DEPARTMENT
ENGINEERING

100 North Andrews Avenue, Fort Lauderdale, Florida 33301

REVISIONS

NO.	DATE	BY	CHK'D	DESCRIPTION


PROJECT # P0000
PROJECT NAME
DESCRIPTION
SHEET
PLACE PROJECT ADDRESS

SHEET NO.
C-25

TOTAL: 0

CAD FILE: 25-0011-003

DRAWING FILE NO. 4-XXX-XX

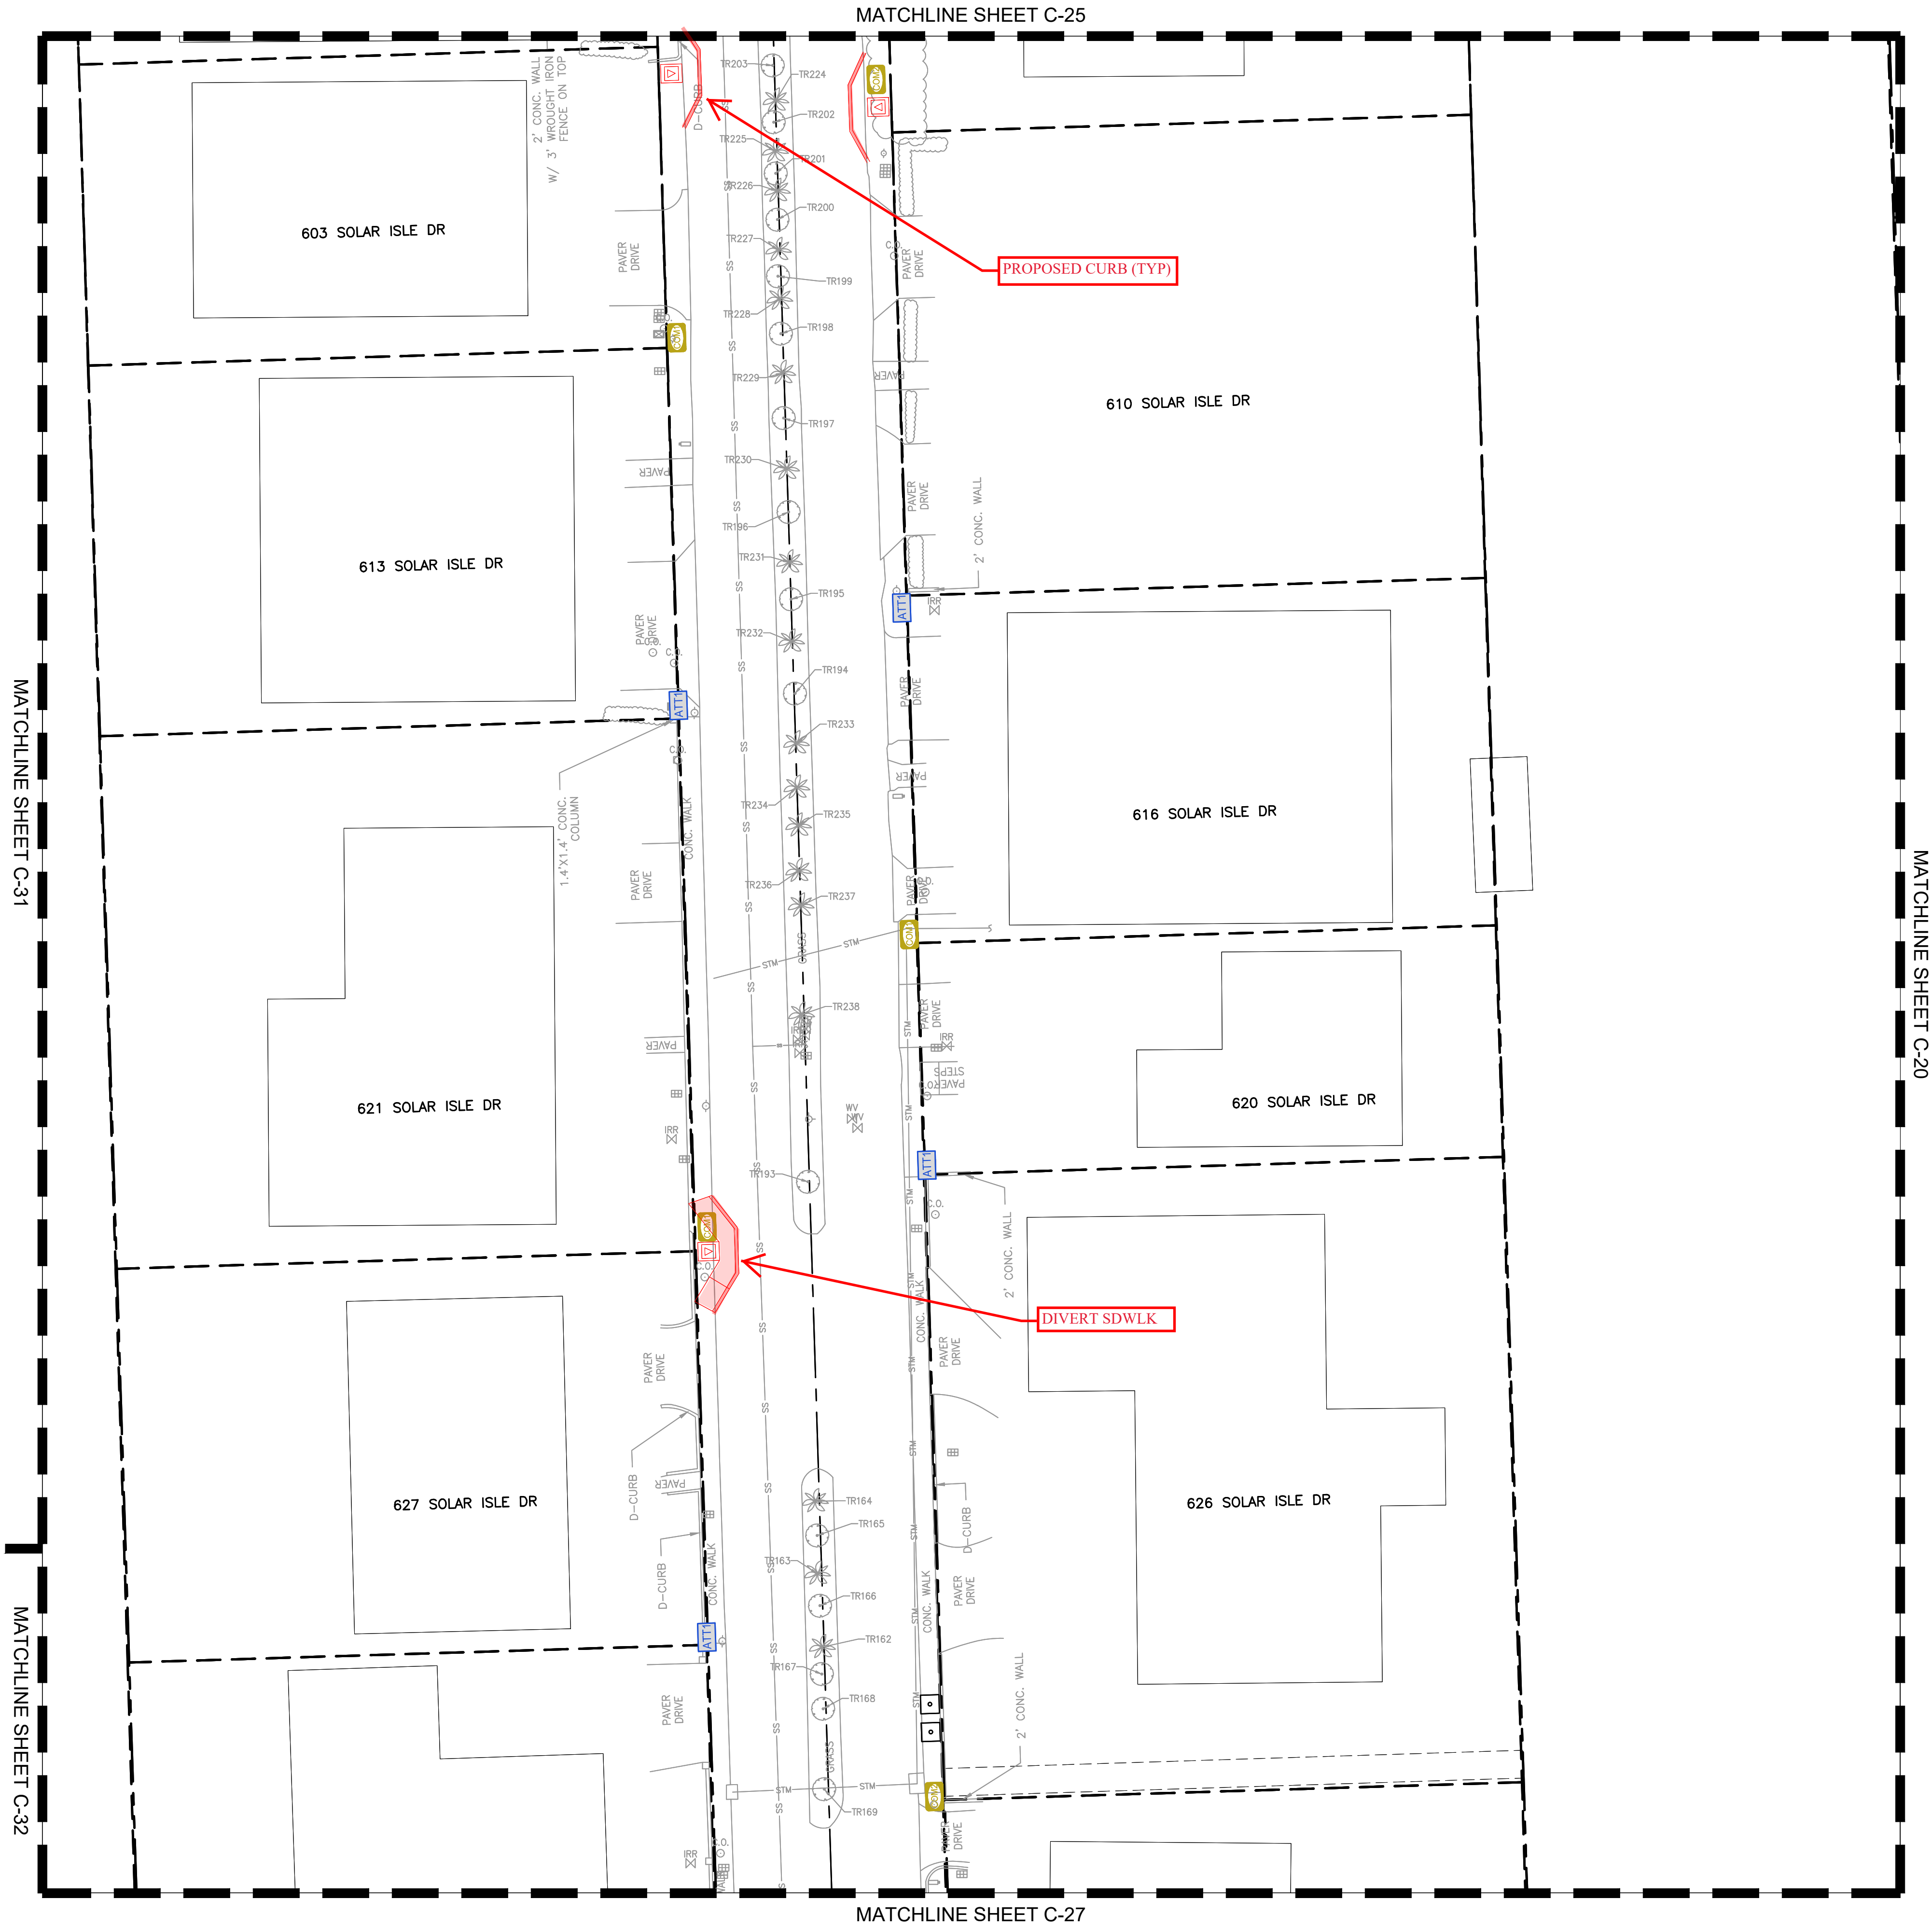

DUCT BANK LEGEND:



- COMBINED DUCT BANK
- CROSSING LABEL

PROPOSED LEGEND:

- 1 LIGHT POLE
- 2 FLORIDA POWER & LIGHT TRANSFORMER (48" x 50" PAD)
- 3 50" PRIMARY SPLICEBOX (61" X 43")
- 4 FLORIDA POWER & LIGHT FEEDER SPLICE BOX (120" x 50")
- 5 FLORIDA POWER & LIGHT SWITCH/VISTA CABINET (77"x79", 70"x111" 15KV)
- 6 FLORIDA POWER & LIGHT PROPOSED 24" HANDHOLE (13"x24")
- 7 FLORIDA POWER & LIGHT EXISTING 24" HANDHOLE
- 8 AT&T SERVICE PEDESTAL: 10" X 15"
- 9 AT&T HANDHOLE: 17" X 30"
- 10 COMCAST SERVICE PEDESTAL
- 11 COMCAST HH/VAULT/MH (30"x19")
- 12 FLORIDA POWER & LIGHT SERVICE CONDUIT

EXISTING LEGEND:

- ANCHOR
- BACK FLOW PREVENTER
- BOLLARD
- CATCH BASIN
- CONCRETE POST
- CONCRETE POWER POLE
- DECORATIVE/YARD LIGHT POLE
- ELECTRICAL PULL BOX
- ELECTRICAL MANHOLE
- FIRE HYDRANT
- SANITARY MANHOLE
- SIGN
- SPOT-FLOOD LIGHT
- FLAGPOLE
- SQUARE COLUMN
- SANITARY SEWER CLEAN OUT
- STORM MANHOLE
- WATER METER
- WATER VALVE
- WOOD LIGHT POLE
- WOOD POWER POLE
- BENCH
- PALM TREE
- SHADE TREE
- PINE TREE
- GAS MAIN
- OVER HEAD WIRES
- OVER HEAD (STREETLIGHT ONLY)
- UNDERGROUND ELECTRIC
- RIGHT-OF-WAY LINE
- PROPERTY LINE
- SANITARY SEWER
- WATER MAIN
- FORCE MAIN
- STORM PIPE
- TEL
- AT&T DUCT BANK
- FPL FEEDER
- BASE LINE
- FENCE
- OVERHEAD TRANSFORMER
- MAILBOX
- TRASH RECEPTACLE
- HAND HOLE
- WATER METER
- TEST HOLE
- GAS METER LOCATION
- TOP FED COMMUNICATION LOCATION
- BOTTOM FED COMMUNICATION LOCATION
- TOP FED ELECTRIC LOCATION
- BOTTOM FED ELECTRIC LOCATION
- TOP FED JUNCTION BOX LOCATION
- SERVICE CONNECTIONS KEY

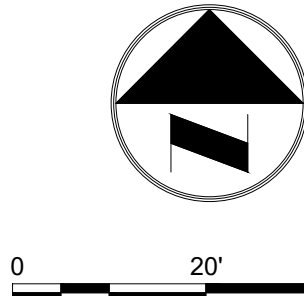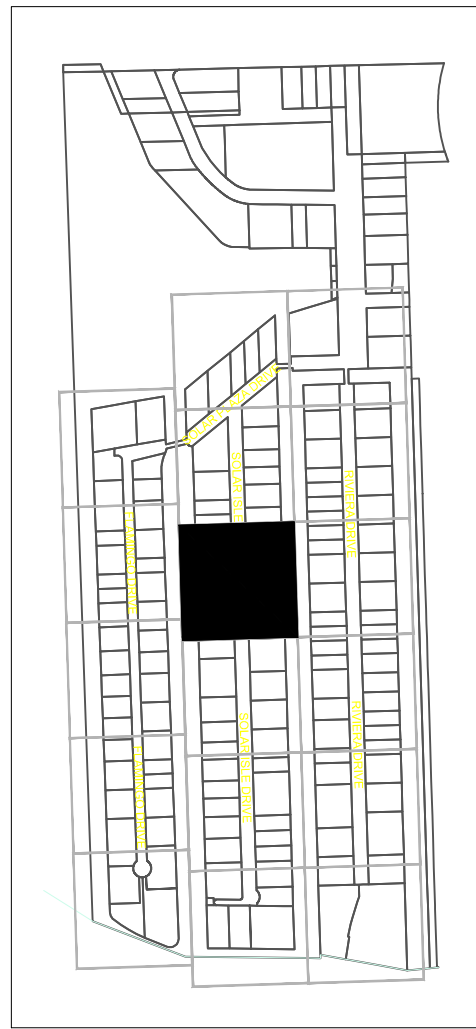

NOT FOR CONSTRUCTION OR BID

PROJECT # P0000
PROJECT NAME
DESCRIPTION
SHEET
PLACE PROJECT ADDRESS

SHEET NO.
C-26
TOTAL: 0
CAD FILE: 25-0011-003
DRAWING FILE NO. 4-XXX-XX

REVISTONS		DESCRIPTION	
NO.	DATE	BY	CHK'D

CITY of FORT LAUDERDALE
PUBLIC WORKS DEPARTMENT
ENGINEERING

100 North Andrews Avenue, Fort Lauderdale, Florida 33301


ENGINEER:	DATE:
#Name	MM/DD/YY
#No.	DESIGNED BY: SCALE:
DATE: #DATE	CHECKED BY:
	FIELD BOOK:

ENGINEER:	TEL: #Tel
#Name	FAX: #Fax
#No.	
DATE: #DATE	

\\GTAFILE02\ENG\PROJECTS\2025-0011-003-01_RIVERA ISLES CONVERSION\DRAWINGS\EXHIBITS\25-0011-003-01_PROP_PLAN.DWG

MATCHLINE SHEET C-32

MATCHLINE SHEET C-33

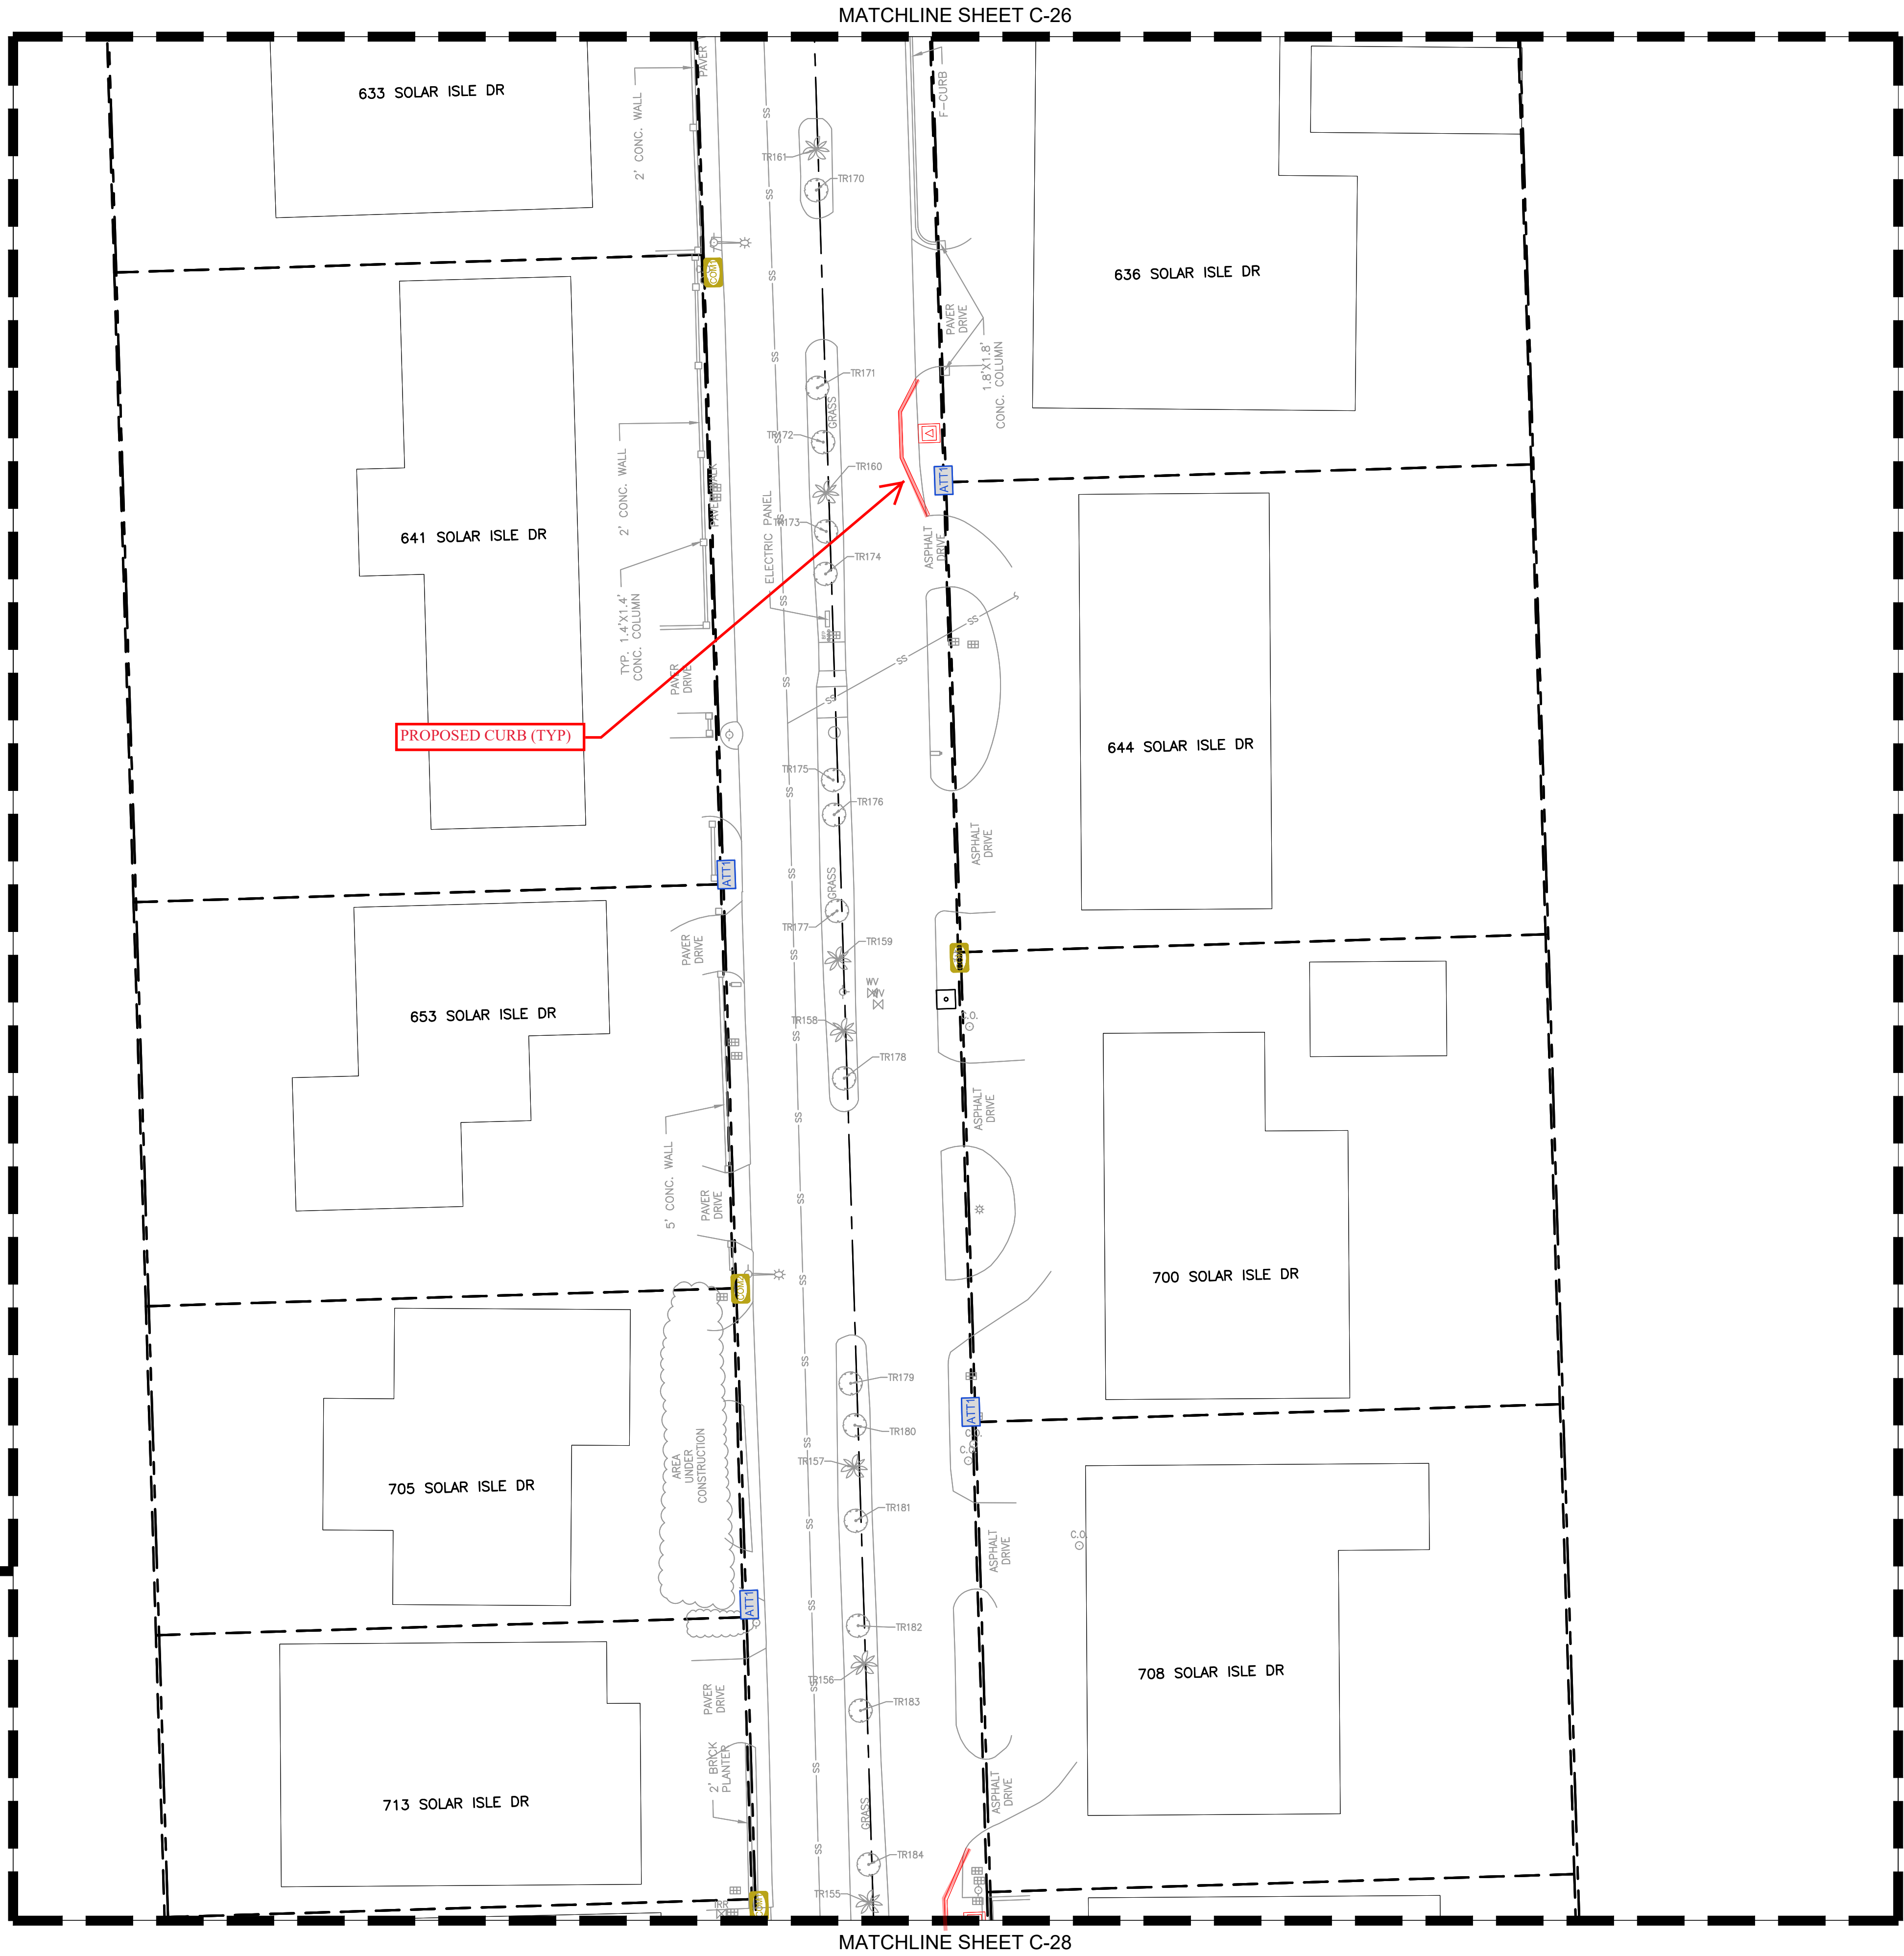

MATCHLINE SHEET C-26

MATCHLINE SHEET C-28

MATCHLINE SHEET C-21

DUCT BANK LEGEND:


- COMBINED DUCT BANK
- CROSSING LABEL

PROPOSED LEGEND:

- #1 LIGHT POLE
- #2 FLORIDA POWER & LIGHT TRANSFORMER (48" x 50" PAD)
- #3 50" PRIMARY SPLICEBOX (61" x 43")
- #4 FLORIDA POWER & LIGHT FEEDER SPLICE BOX (120" x 50")
- #5 FLORIDA POWER & LIGHT SWITCH/VISTA CABINET (77"x79", 70"x111" 15KV)
- #6 FLORIDA POWER & LIGHT PROPOSED 24" HANDHOLE (13"x24")
- #7 FLORIDA POWER & LIGHT EXISTING 24" HANDHOLE
- #8 AT&T SERVICE PEDESTAL: 10" X 15"
- COMCAST SERVICE PEDESTAL
- COMCAST HH/VAULT/MH (30"x19")
- FLORIDA POWER & LIGHT SERVICE CONDUIT

EXISTING LEGEND:

- ANCHOR
- BACK FLOW PREVENTER
- BOLLARD
- CATCH BASIN
- CONCRETE POST
- CONCRETE POWER POLE
- DECORATIVE/YARD LIGHT POLE
- ELECTRICAL PULL BOX
- ELECTRICAL MANHOLE
- FIRE HYDRANT
- SANITARY MANHOLE
- SIGN
- SPOT-FLOOD LIGHT
- FLAGPOLE
- SQUARE COLUMN
- SANITARY SEWER CLEAN OUT
- STORM MANHOLE
- WATER METER
- WATER VALVE
- WOOD LIGHT POLE
- WOOD POWER POLE
- BENCH
- PALM TREE
- SHADE TREE
- PINE TREE
- GAS
- GAS MAIN
- OVER HEAD (STREETLIGHT ONLY)
- OVER HEAD WIRES
- UNDERGROUND ELECTRIC
- RIGHT-OF-WAY LINE
- PROPERTY LINE
- SANITARY SEWER
- WATER MAIN
- FORCE MAIN
- STORM PIPE
- TEL
- AT&T DUCT BANK
- FPL FEEDER
- BASE LINE
- FENCE
- OVERHEAD TRANSFORMER
- MAILBOX
- TRASH RECEPTACLE
- HAND HOLE
- WATER METER
- TEST HOLE
- GAS METER LOCATION
- TOP FED COMMUNICATION LOCATION
- BOTTOM FED COMMUNICATION LOCATION
- TOP FED ELECTRIC LOCATION
- BOTTOM FED ELECTRIC LOCATION
- TOP FED JUNCTION BOX LOCATION
- SERVICE CONNECTIONS KEY

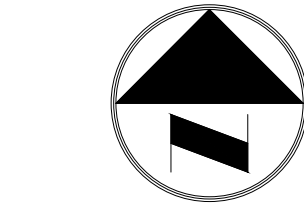

NOT FOR CONSTRUCTION OR BID

PROJECT # P0000
PROJECT NAME
DESCRIPTION
SHEET
PLACE PROJECT ADDRESS

SHEET NO.
C-27
TOTAL: 0
CAD FILE: 25-0011-003
DRAWING FILE NO. 4-XXX-XX


CITY of FORT LAUDERDALE
PUBLIC WORKS DEPARTMENT
ENGINEERING



100 North Andrews Avenue, Fort Lauderdale, Florida 33301

ENGINEER:
#Name
#No.
DATE: #DATE

DRAWN BY: DATE: MM/DD/YY
DESIGNED BY: SCALE:
CHECKED BY:
FIELD BOOK:

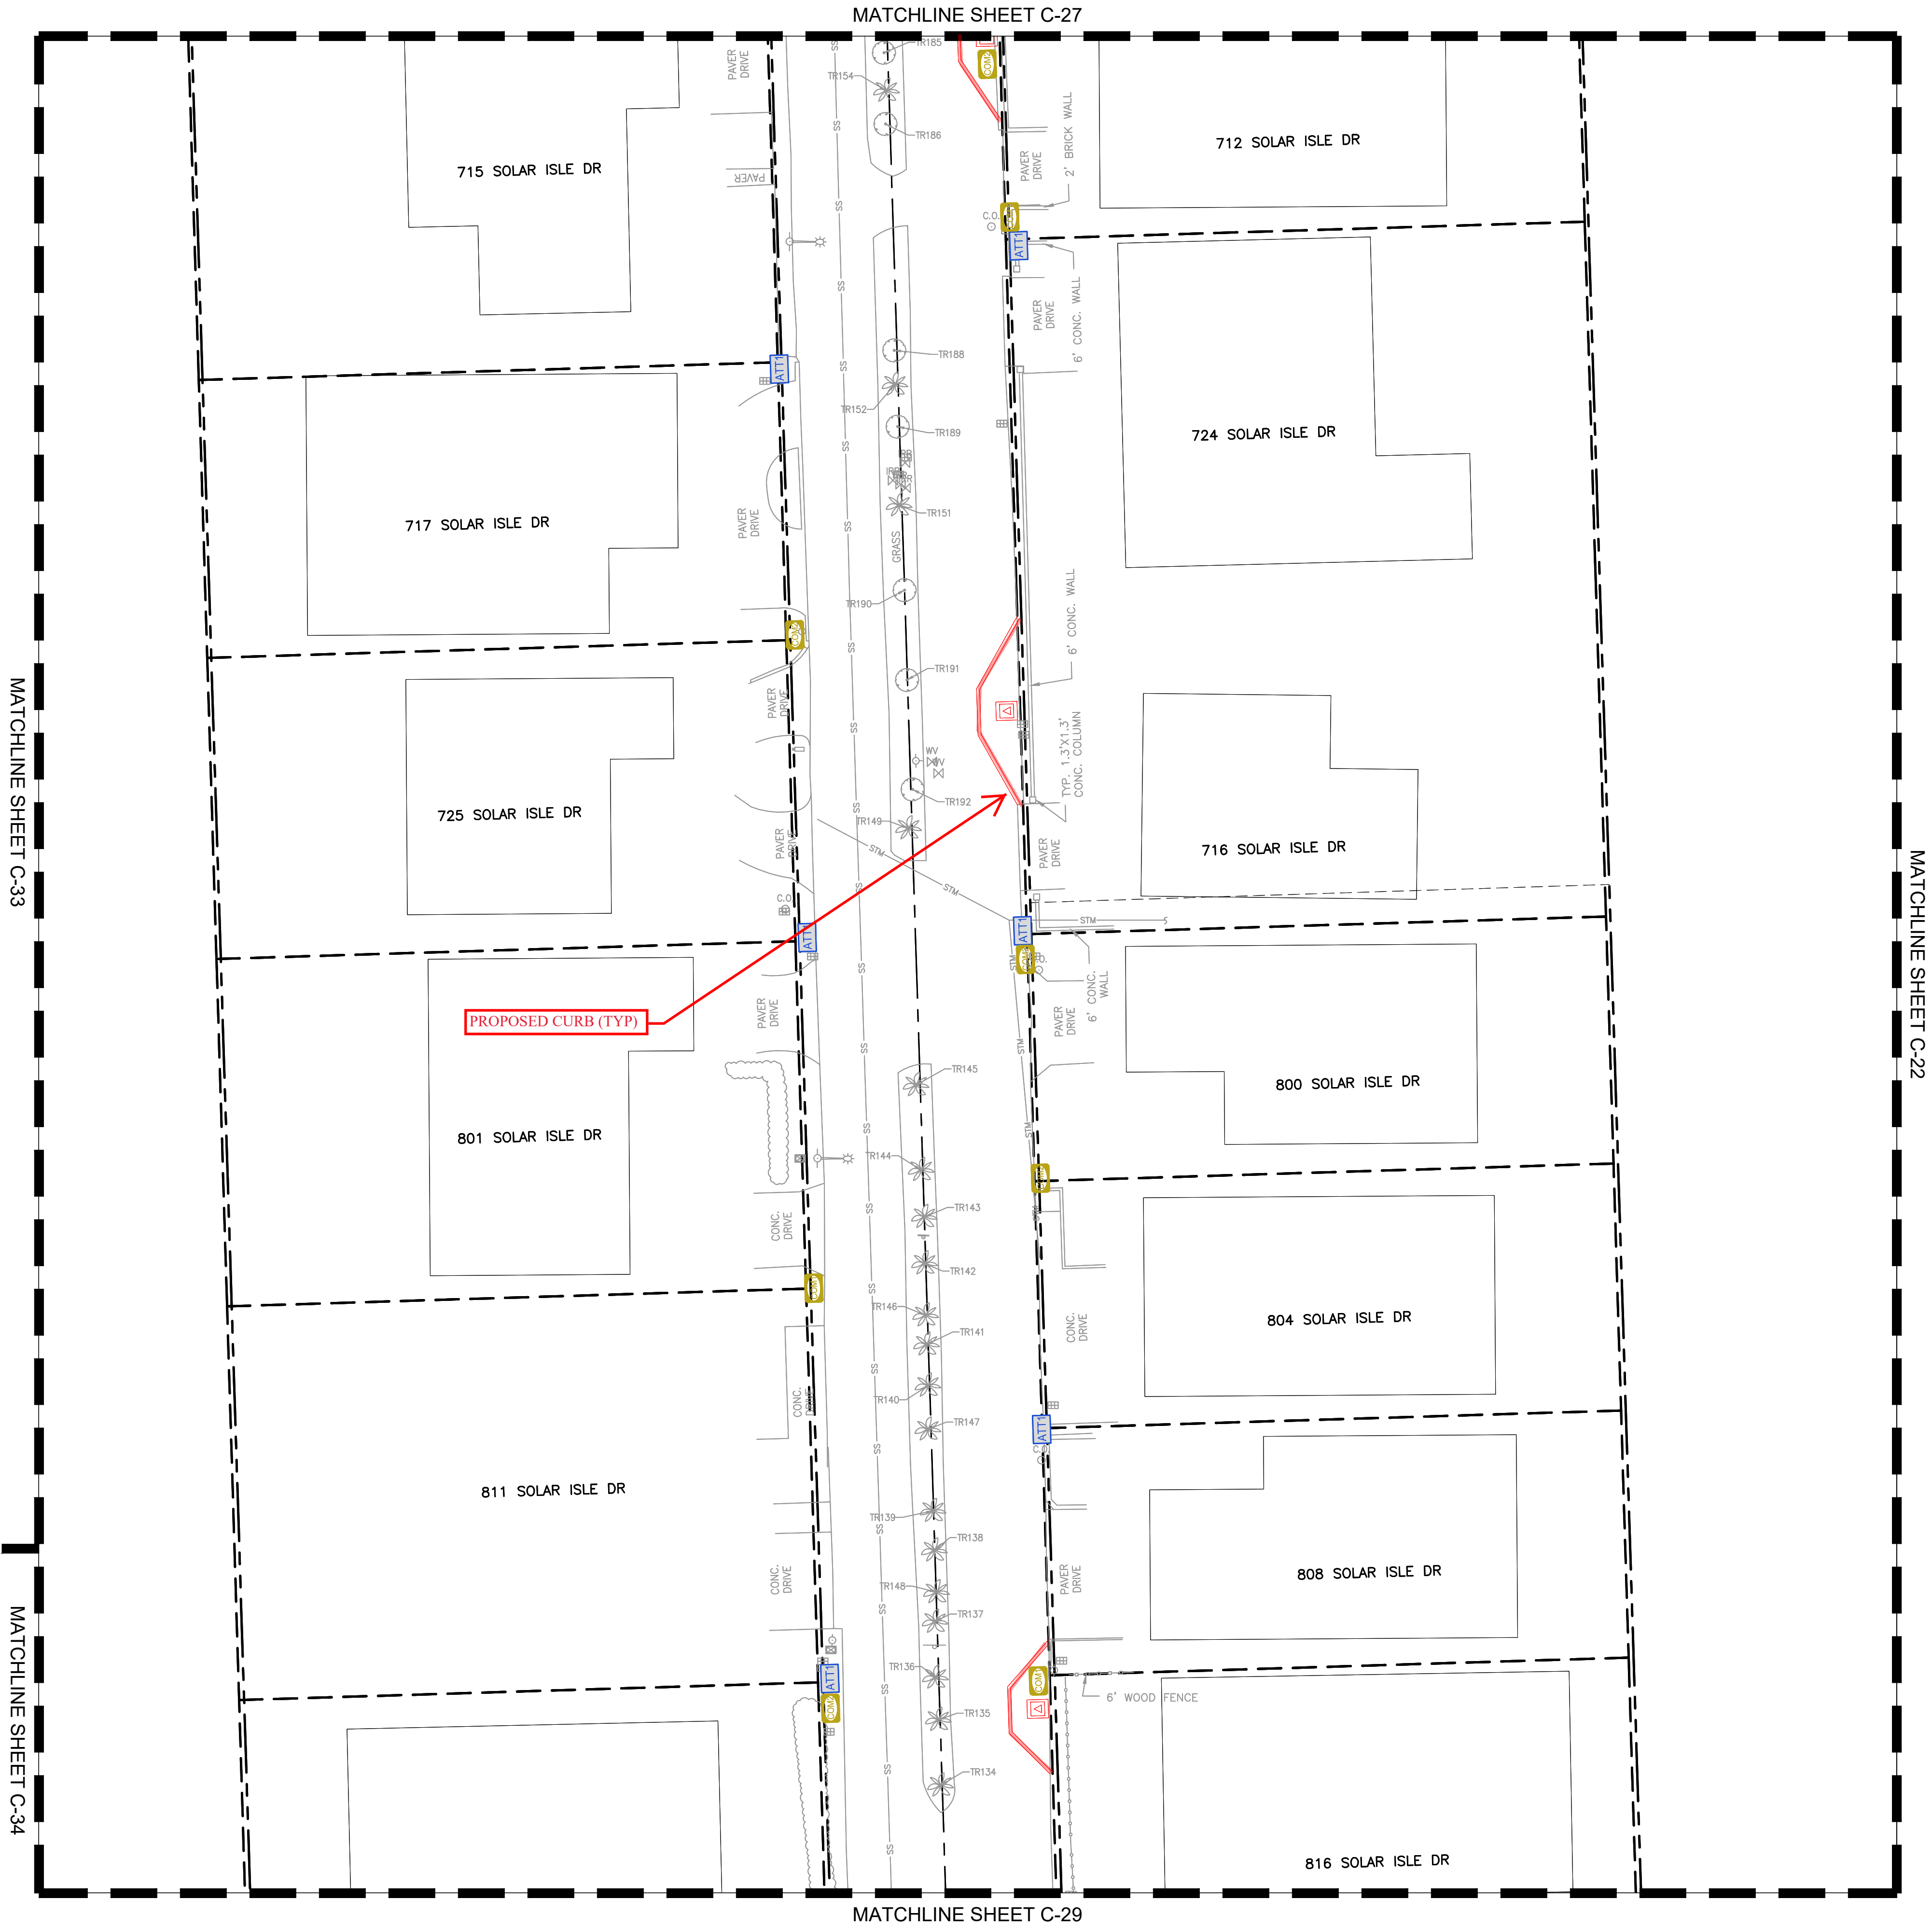

DUCT BANK LEGEND:


- COMBINED DUCT BANK
- CROSSING LABEL

PROPOSED LEGEND:

- #1 LIGHT POLE
- #2 FLORIDA POWER & LIGHT TRANSFORMER (48" x 50" PAD)
- #3 50" PRIMARY SPLICEBOX (61" X 43")
- #4 FLORIDA POWER & LIGHT FEEDER SPLICE BOX (120" x 50")
- #5 FLORIDA POWER & LIGHT SWITCH/VISTA CABINET (77"x79", 70"x111" 15KV)
- #6 FLORIDA POWER & LIGHT PROPOSED 24" HANDHOLE (13"x24")
- #7 FLORIDA POWER & LIGHT EXISTING 24" HANDHOLE
- #8 AT&T SERVICE PEDESTAL: 10" X 15"
- #9 AT&T HANDHOLE: 17" X 30"
- #10 COMCAST SERVICE PEDESTAL
- #11 COMCAST HH/VAULT/MH (30"x19")
- #12 FLORIDA POWER & LIGHT SERVICE CONDUIT

EXISTING LEGEND:

- ANCHOR
- BACK FLOW PREVENTER
- BOLLARD
- CATCH BASIN
- CONCRETE POST
- CONCRETE POWER POLE
- DECORATIVE/YARD LIGHT POLE
- ELECTRICAL PULL BOX
- ELECTRICAL MANHOLE
- FIRE HYDRANT
- SANITARY MANHOLE
- SIGN
- SPOT-FLOOD LIGHT
- FLAGPOLE
- SQUARE COLUMN
- SANITARY SEWER CLEAN OUT
- STORM MANHOLE
- WATER METER
- WATER VALVE
- WOOD LIGHT POLE
- WOOD POWER POLE
- BENCH
- PALM TREE
- SHADE TREE
- PINE TREE
- GAS MAIN
- OVER HEAD WIRES
- OVER HEAD (STREETLIGHT ONLY)
- UNDERGROUND ELECTRIC
- RIGHT-OF-WAY LINE
- PROPERTY LINE
- SANITARY SEWER
- WATER MAIN
- FORCE MAIN
- STORM PIPE
- TEL
- FPL FEEDER
- BASE LINE
- FENCE
- OVERHEAD TRANSFORMER
- MAILBOX
- TRASH RECEPTACLE
- HAND HOLE
- WATER METER
- TEST HOLE
- GAS METER LOCATION
- TOP FED COMMUNICATION LOCATION
- BOTTOM FED COMMUNICATION LOCATION
- TOP FED ELECTRIC LOCATION
- BOTTOM FED ELECTRIC LOCATION
- TOP FED JUNCTION BOX LOCATION
- SERVICE CONNECTIONS KEY

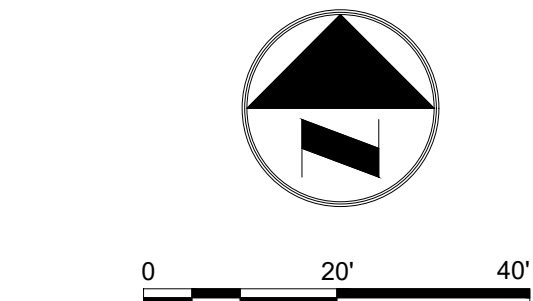

NOT FOR CONSTRUCTION OR BID

ENGINEER:
#Name
#No.
DATE: #DATE

DRAWN BY: DATE: MM/DD/YY

DESIGNED BY: SCALE:

CHECKED BY:

FIELD BOOK:

CITY of FORT LAUDERDALE
PUBLIC WORKS DEPARTMENT
ENGINEERING

100 North Andrews Avenue, Fort Lauderdale, Florida 33301

REV	DATE	BY	CHK'D	DESCRIPTION

PROJECT # P0000

PROJECT NAME

DESCRIPTION

SHEET

PLACE PROJECT ADDRESS

SHEET NO.


C-28

TOTAL: 0

CAD FILE: 25-0011-003

DRAWING FILE NO. 4-XXX-XX

MATCHLINE SHEET C-34

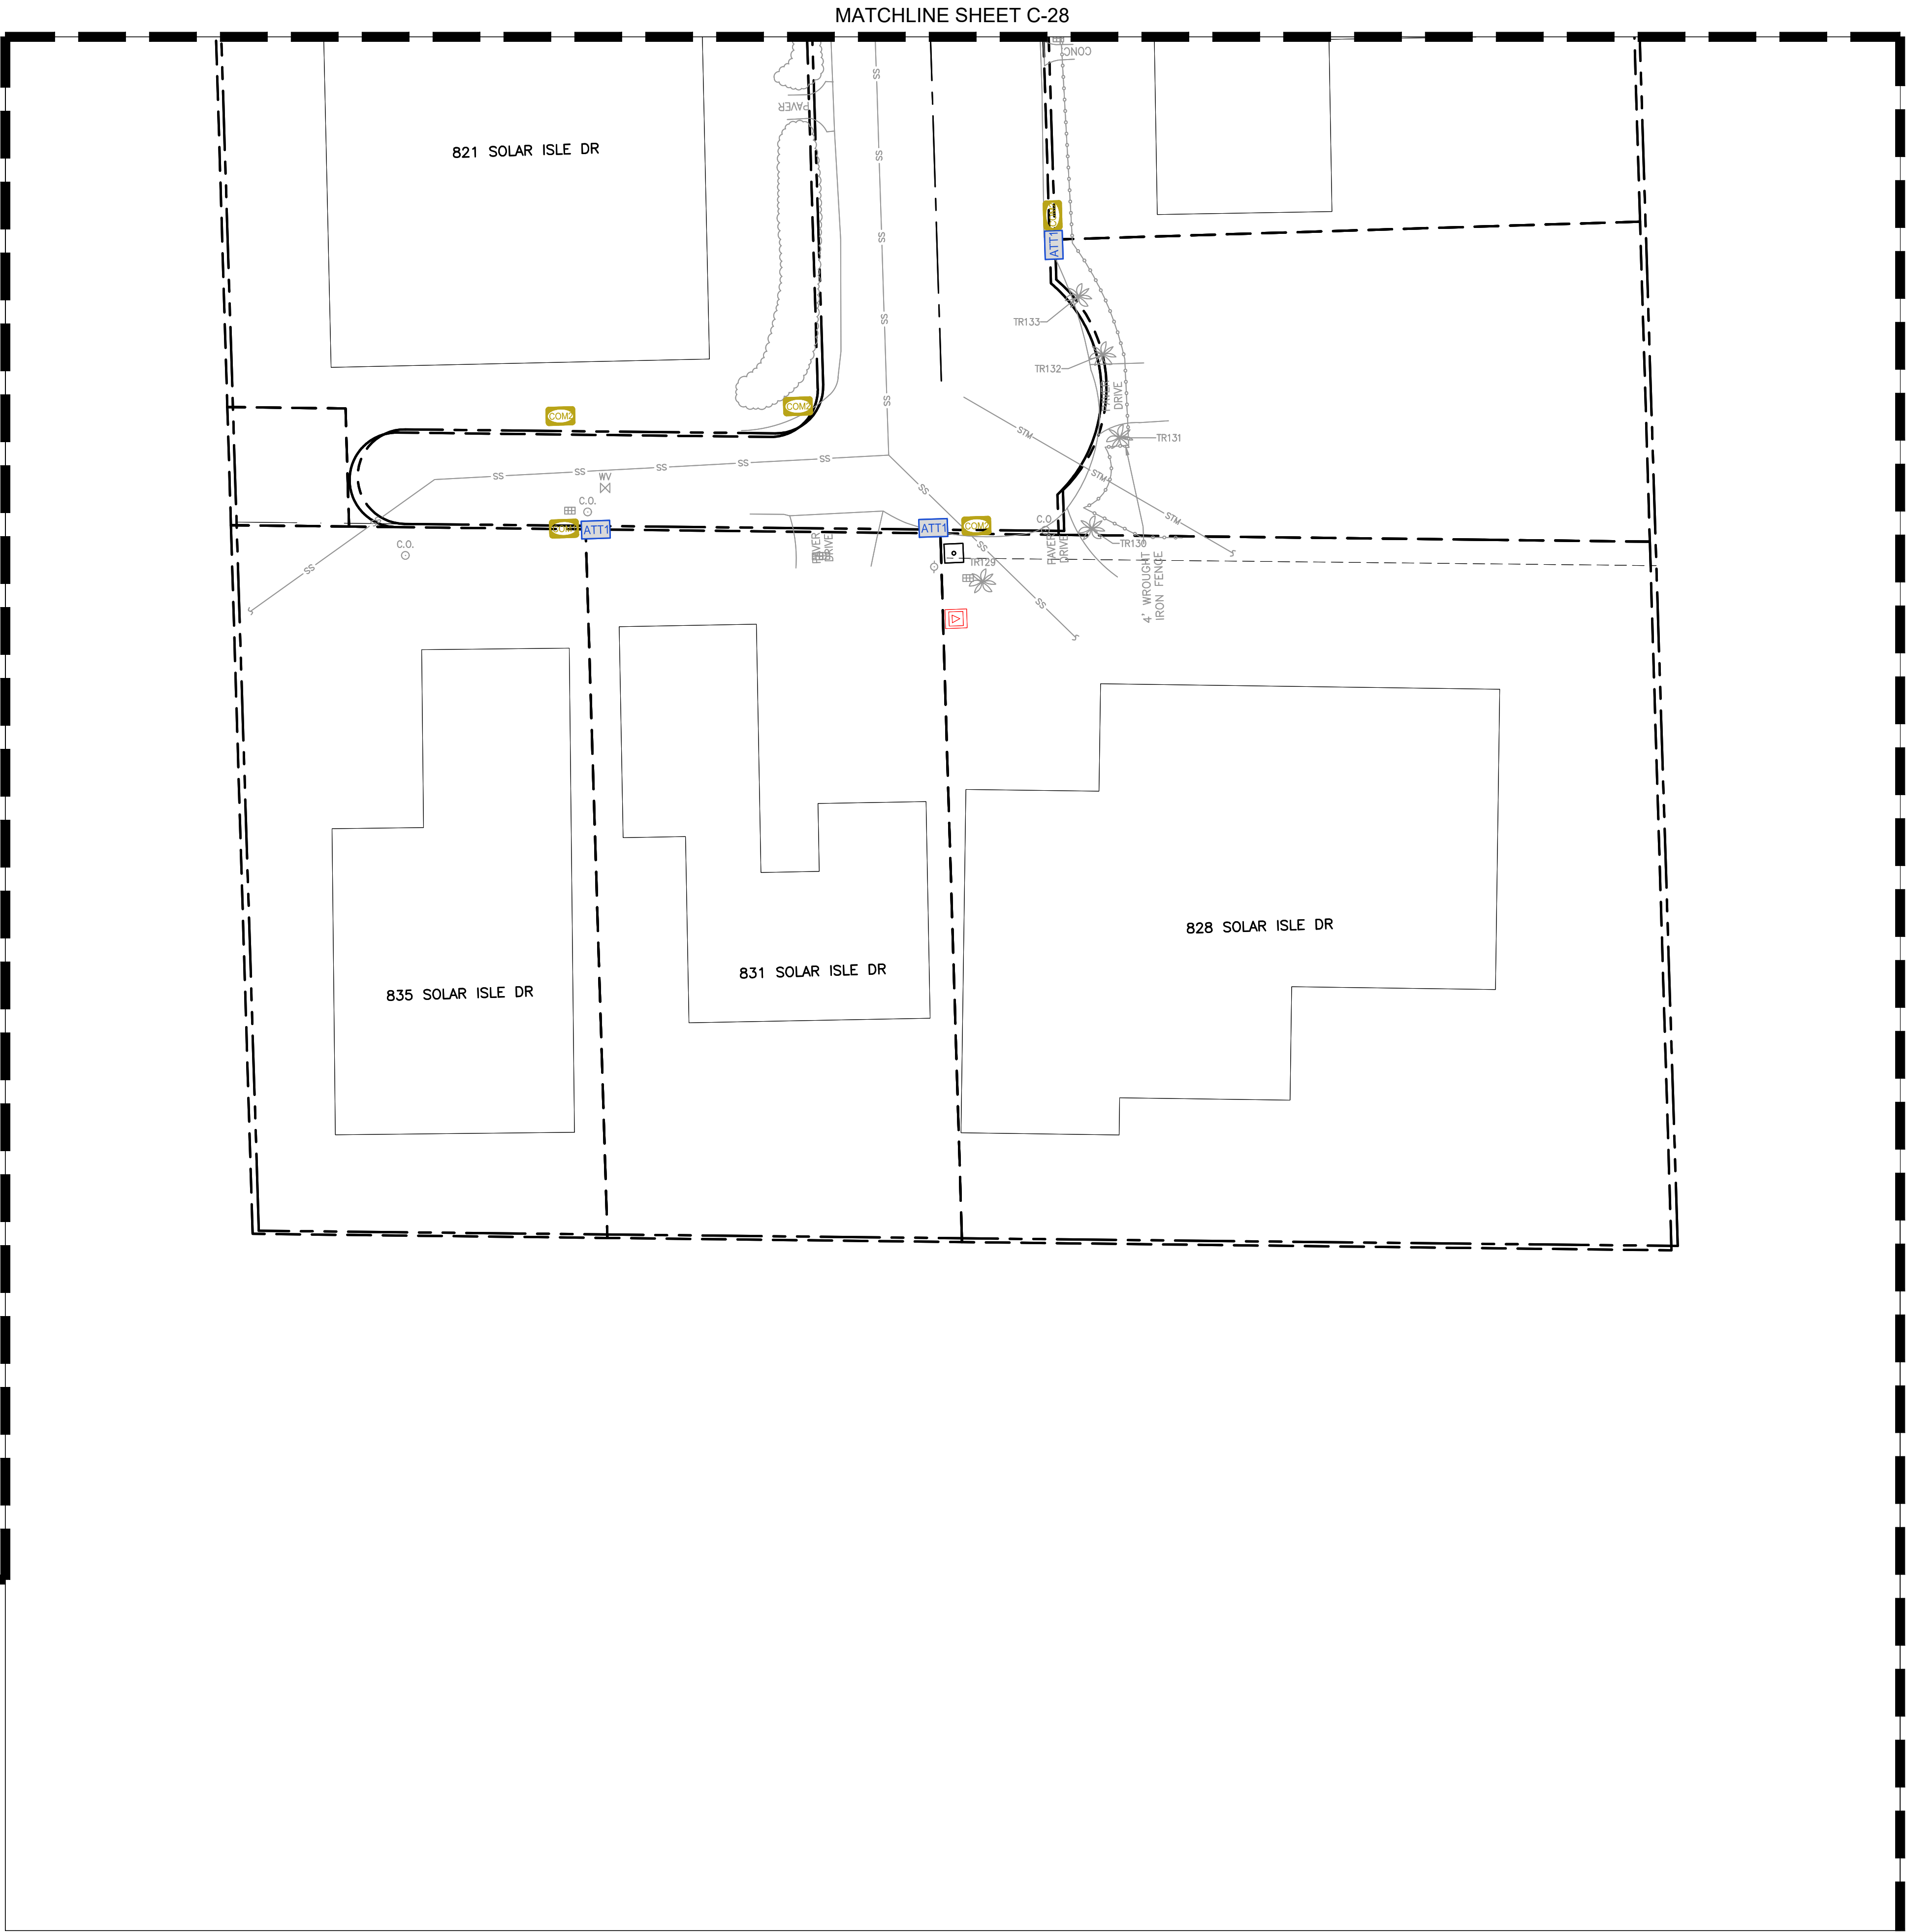



MATCHLINE SHEET C-23

DUCT BANK LEGEND:

- COMBINED DUCT BANK
- CROSSING LABEL
- PROPOSED LEGEND:
- #1 LIGHT POLE
- #2 FLORIDA POWER & LIGHT TRANSFORMER (48" x 55" PAD)
- #3 50" PRIMARY SPLICEBOX (61" X 43")
- #4 FLORIDA POWER & LIGHT FEEDER SPLICE BOX (120" x 50")
- #5 FLORIDA POWER & LIGHT SWITCH/VISTA CABINET (77"x79", 70"x111" 15KV)
- #6 FLORIDA POWER & LIGHT PROPOSED 24" HANDHOLE (13"x24")
- #7 FLORIDA POWER & LIGHT EXISTING 24" HANDHOLE
- #8 AT&T SERVICE PEDESTAL: 10" X 15"
- AT&T HANDHOLE: 17" X 30"
- COMCAST SERVICE PEDESTAL
- COMCAST HH/VAULT/MH (30"x19")
- FLORIDA POWER & LIGHT SERVICE CONDUIT

EXISTING LEGEND:

- ANCHOR
- BACK FLOW PREVENTER
- BOLLARD
- CATCH BASIN
- CONCRETE POST
- CONCRETE POWER POLE
- DECORATIVE/YARD LIGHT POLE
- ELECTRICAL PULL BOX
- ELECTRICAL MANHOLE
- FIRE HYDRANT
- SANITARY MANHOLE
- SIGN
- SPOT-FLOOD LIGHT
- FLAGPOLE
- SQUARE COLUMN
- SANITARY SEWER CLEAN OUT
- STORM MANHOLE
- WATER METER
- WATER VALVE
- WOOD LIGHT POLE
- WOOD POWER POLE
- BENCH
- PALM TREE
- SHADE TREE
- PINE TREE
- GAS MAIN
- OVER HEAD (STREETLIGHT ONLY)
- UNDERGROUND ELECTRIC
- RIGHT-OF-WAY LINE
- PROPERTY LINE
- SANITARY SEWER
- WATER MAIN
- FORCE MAIN
- STORM PIPE
- TEL
- FPL FEEDER
- BASE LINE
- FENCE
- OVERHEAD TRANSFORMER
- MAILBOX
- TRASH RECEPTACLE
- HAND HOLE
- WATER METER
- TEST HOLE
- GAS METER LOCATION
- TOP FED COMMUNICATION LOCATION
- BOTTOM FED COMMUNICATION LOCATION
- TOP FED ELECTRIC LOCATION
- BOTTOM FED ELECTRIC LOCATION
- TOP FED JUNCTION BOX LOCATION
- SERVICE CONNECTIONS KEY

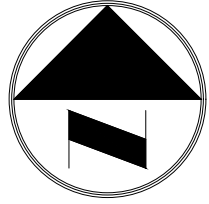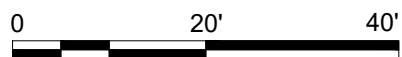

NOT FOR CONSTRUCTION OR BID

PROJECT # P0000
PROJECT NAME
DESCRIPTION
SHEET
PLACE PROJECT ADDRESS

SHEET NO.	C-29
TOTAL:	0
CAD FILE:	25-0011-003
DRAWING FILE NO.	4-XXX-XX

REVISIONS		DESCRIPTION	
NO.	DATE	BY	CHK'D

CITY of FORT LAUDERDALE
PUBLIC WORKS DEPARTMENT
ENGINEERING

100 North Andrews Avenue, Fort Lauderdale, Florida 33301

ENGINEER:	DATE:
#Name	MM/DD/YY
#No.	DESIGNED BY:
DATE	SCALE:
#DATE	CHECKED BY:
	FIELD BOOK:

ENGINEER:	TEL: #Tel
#Name	FAX: #Fax
#No.	
DATE	
#DATE	

\\CTAF\FILE02\ENG\PROJECTS\2025\25-0011-003-01_RIVERA ISLES CONVERSION\DRAWINGS\EXHIBITS\25-0011-003-01_PROP_PLAN.DWG



DUCT BANK LEGEND:

- COMBINED DUCT BANK
- CROSSING LABEL
- PROPOSED LEGEND:
- #1 LIGHT POLE
 - #2 FLORIDA POWER & LIGHT TRANSFORMER (48" x 50" PAD)
 - #3 50" PRIMARY SPLICEBOX (61" X 43")
 - #4 FLORIDA POWER & LIGHT FEEDER SPLICE BOX (120" x 50")
 - #5 FLORIDA POWER & LIGHT SWITCH/VISTA CABINET (77"x79", 70"x111" 15KV)
 - #6 FLORIDA POWER & LIGHT PROPOSED 24" HANDHOLE (13"x24")
 - #7 FLORIDA POWER & LIGHT EXISTING 24" HANDHOLE
 - #8 AT&T SERVICE PEDESTAL: 10" X 15"
 - #9 AT&T HANDHOLE: 17" X 30"
 - #10 COMCAST SERVICE PEDESTAL
 - #11 COMCAST HH/VAULT/MH (30"x19")
 - #12 FLORIDA POWER & LIGHT SERVICE CONDUIT

EXISTING LEGEND:

- ANCHOR
- BACK FLOW PREVENTER
- BOLLARD
- CATCH BASIN
- CONCRETE POST
- CONCRETE POWER POLE
- DECORATIVE/YARD LIGHT POLE
- ELECTRICAL PULL BOX
- ELECTRICAL MANHOLE
- FIRE HYDRANT
- SANITARY MANHOLE
- SIGN
- SPOT-FLOOD LIGHT
- FLAGPOLE
- SQUARE COLUMN
- SANITARY SEWER CLEAN OUT
- STORM MANHOLE
- WATER METER
- WATER VALVE
- WOOD LIGHT POLE
- WOOD POWER POLE
- BENCH
- PALM TREE
- SHADE TREE
- PINE TREE
- GAS MAIN
- OVER HEAD WIRES
- OVER HEAD (STREETLIGHT ONLY)
- UNDERGROUND ELECTRIC
- RIGHT-OF-WAY LINE
- PROPERTY LINE
- SANITARY SEWER
- WATER MAIN
- FORCE MAIN
- STORM PIPE
- AT&T DUCT BANK
- FPL FEEDER
- BASE LINE
- FENCE
- OVERHEAD TRANSFORMER
- MAILBOX
- TRASH RECEPTACLE
- HAND HOLE
- WATER METER
- TEST HOLE
- GAS METER LOCATION
- TOP FED COMMUNICATION LOCATION
- BOTTOM FED COMMUNICATION LOCATION
- TOP FED ELECTRIC LOCATION
- BOTTOM FED ELECTRIC LOCATION
- TOP FED JUNCTION BOX LOCATION
- SERVICE CONNECTIONS KEY



NOT FOR CONSTRUCTION OR BID

PROJECT # P0000
PROJECT NAME
DESCRIPTION
SHEET
PLACE PROJECT ADDRESS

SHEET NO.
C-30
TOTAL: 0
CAD FILE: 25-0011-003
DRAWING FILE NO. 4-XXX-XX

REVISITONS		DESCRIPTION	
NO.	DATE	BY	CHK'D

CITY of FORT LAUDERDALE
PUBLIC WORKS DEPARTMENT
ENGINEERING

100 North Andrews Avenue, Fort Lauderdale, Florida 33301

ENGINEER:	DATE:	MM/DD/YY
#Name	DESIGNED BY:	SCALE:
#NO.	CHECKED BY:	
DATE: #DATE	FIELD BOOK:	

ENGINEER:	TEL: #Tel
#Name	FAX: #Fax
#NO.	
DATE: #DATE	



DUCT BANK LEGEND:

COMBINED DUCT BANK
CROSSING LABEL

PROPOSED LEGEND:

#1 LIGHT POLE
#2 FLORIDA POWER & LIGHT TRANSFORMER (48" x 50" PAD)
#3 50" PRIMARY SPLICEBOX (61" x 43")
#4 FLORIDA POWER & LIGHT FEEDER SPLICE BOX (120" x 50")
#5 FLORIDA POWER & LIGHT SWITCH/VISTA CABINET (77"x79", 70"x111" 15KV)
#6 FLORIDA POWER & LIGHT PROPOSED 24" HANDHOLE (13"x24")
#7 FLORIDA POWER & LIGHT EXISTING 24" HANDHOLE
#8 AT&T SERVICE PEDESTAL: 10" X 15"
#9 AT&T HANDHOLE: 17" X 30"
#10 COMCAST SERVICE PEDESTAL
#11 COMCAST HH/VAULT/MH (30"x19")
#12 FLORIDA POWER & LIGHT SERVICE CONDUIT

EXISTING LEGEND:

ANCHOR
BACK FLOW PREVENTER
BOLLARD
CATCH BASIN
CONCRETE POST
CONCRETE POWER POLE
DECORATIVE/YARD LIGHT POLE
ELECTRICAL PULL BOX
ELECTRICAL MANHOLE
FIRE HYDRANT
SANITARY MANHOLE
SIGN
SPOT-FLOOD LIGHT
FLAGPOLE
SQUARE COLUMN
SANITARY SEWER CLEAN OUT
STORM MANHOLE
WATER METER
WATER VALVE
WOOD LIGHT POLE
WOOD POWER POLE
BENCH
PALM TREE
SHADE TREE
PINE TREE
GAS MAIN
OVER HEAD WIRES
OVER HEAD (STREETLIGHT ONLY)
UNDERGROUND ELECTRIC
RIGHT-OF-WAY LINE
PROPERTY LINE
SANITARY SEWER
WATER MAIN
FORCE MAIN
STORM PIPE
AT&T DUCT BANK
FPL FEEDER
BASE LINE
FENCE
OVERHEAD TRANSFORMER
MAILBOX
TRASH RECEPTACLE
HAND HOLE
WATER METER
TEST HOLE
GAS METER LOCATION
TOP FED COMMUNICATION LOCATION
BOTTOM FED COMMUNICATION LOCATION
TOP FED ELECTRIC LOCATION
BOTTOM FED ELECTRIC LOCATION
TOP FED JUNCTION BOX LOCATION
SERVICE CONNECTIONS KEY

NOT FOR CONSTRUCTION OR BID

PROJECT # P0000
PROJECT NAME
DESCRIPTION
SHEET
PLACE PROJECT ADDRESS


SHEET NO.
C-31
TOTAL: 0
CAD FILE: 25-0011-003
DRAWING FILE NO. 4-XXX-XX

CITY OF FORT LAUDERDALE
PUBLIC WORKS DEPARTMENT
ENGINEERING
100 North Andrews Avenue, Fort Lauderdale, Florida 33301

REVISITONS		DESCRIPTION	
NO.	DATE	BY	CHK'D

ENGINEER: #Name #NO. #DATE #DATE
DRAWN BY: DATE: MM/DD/YY
DESIGNED BY: SCALE:
CHECKED BY:
FIELD BOOK:

ENGINEER: #Name #NO. #DATE #DATE
DRAWN BY: DATE: MM/DD/YY
DESIGNED BY: SCALE:
CHECKED BY:
FIELD BOOK:

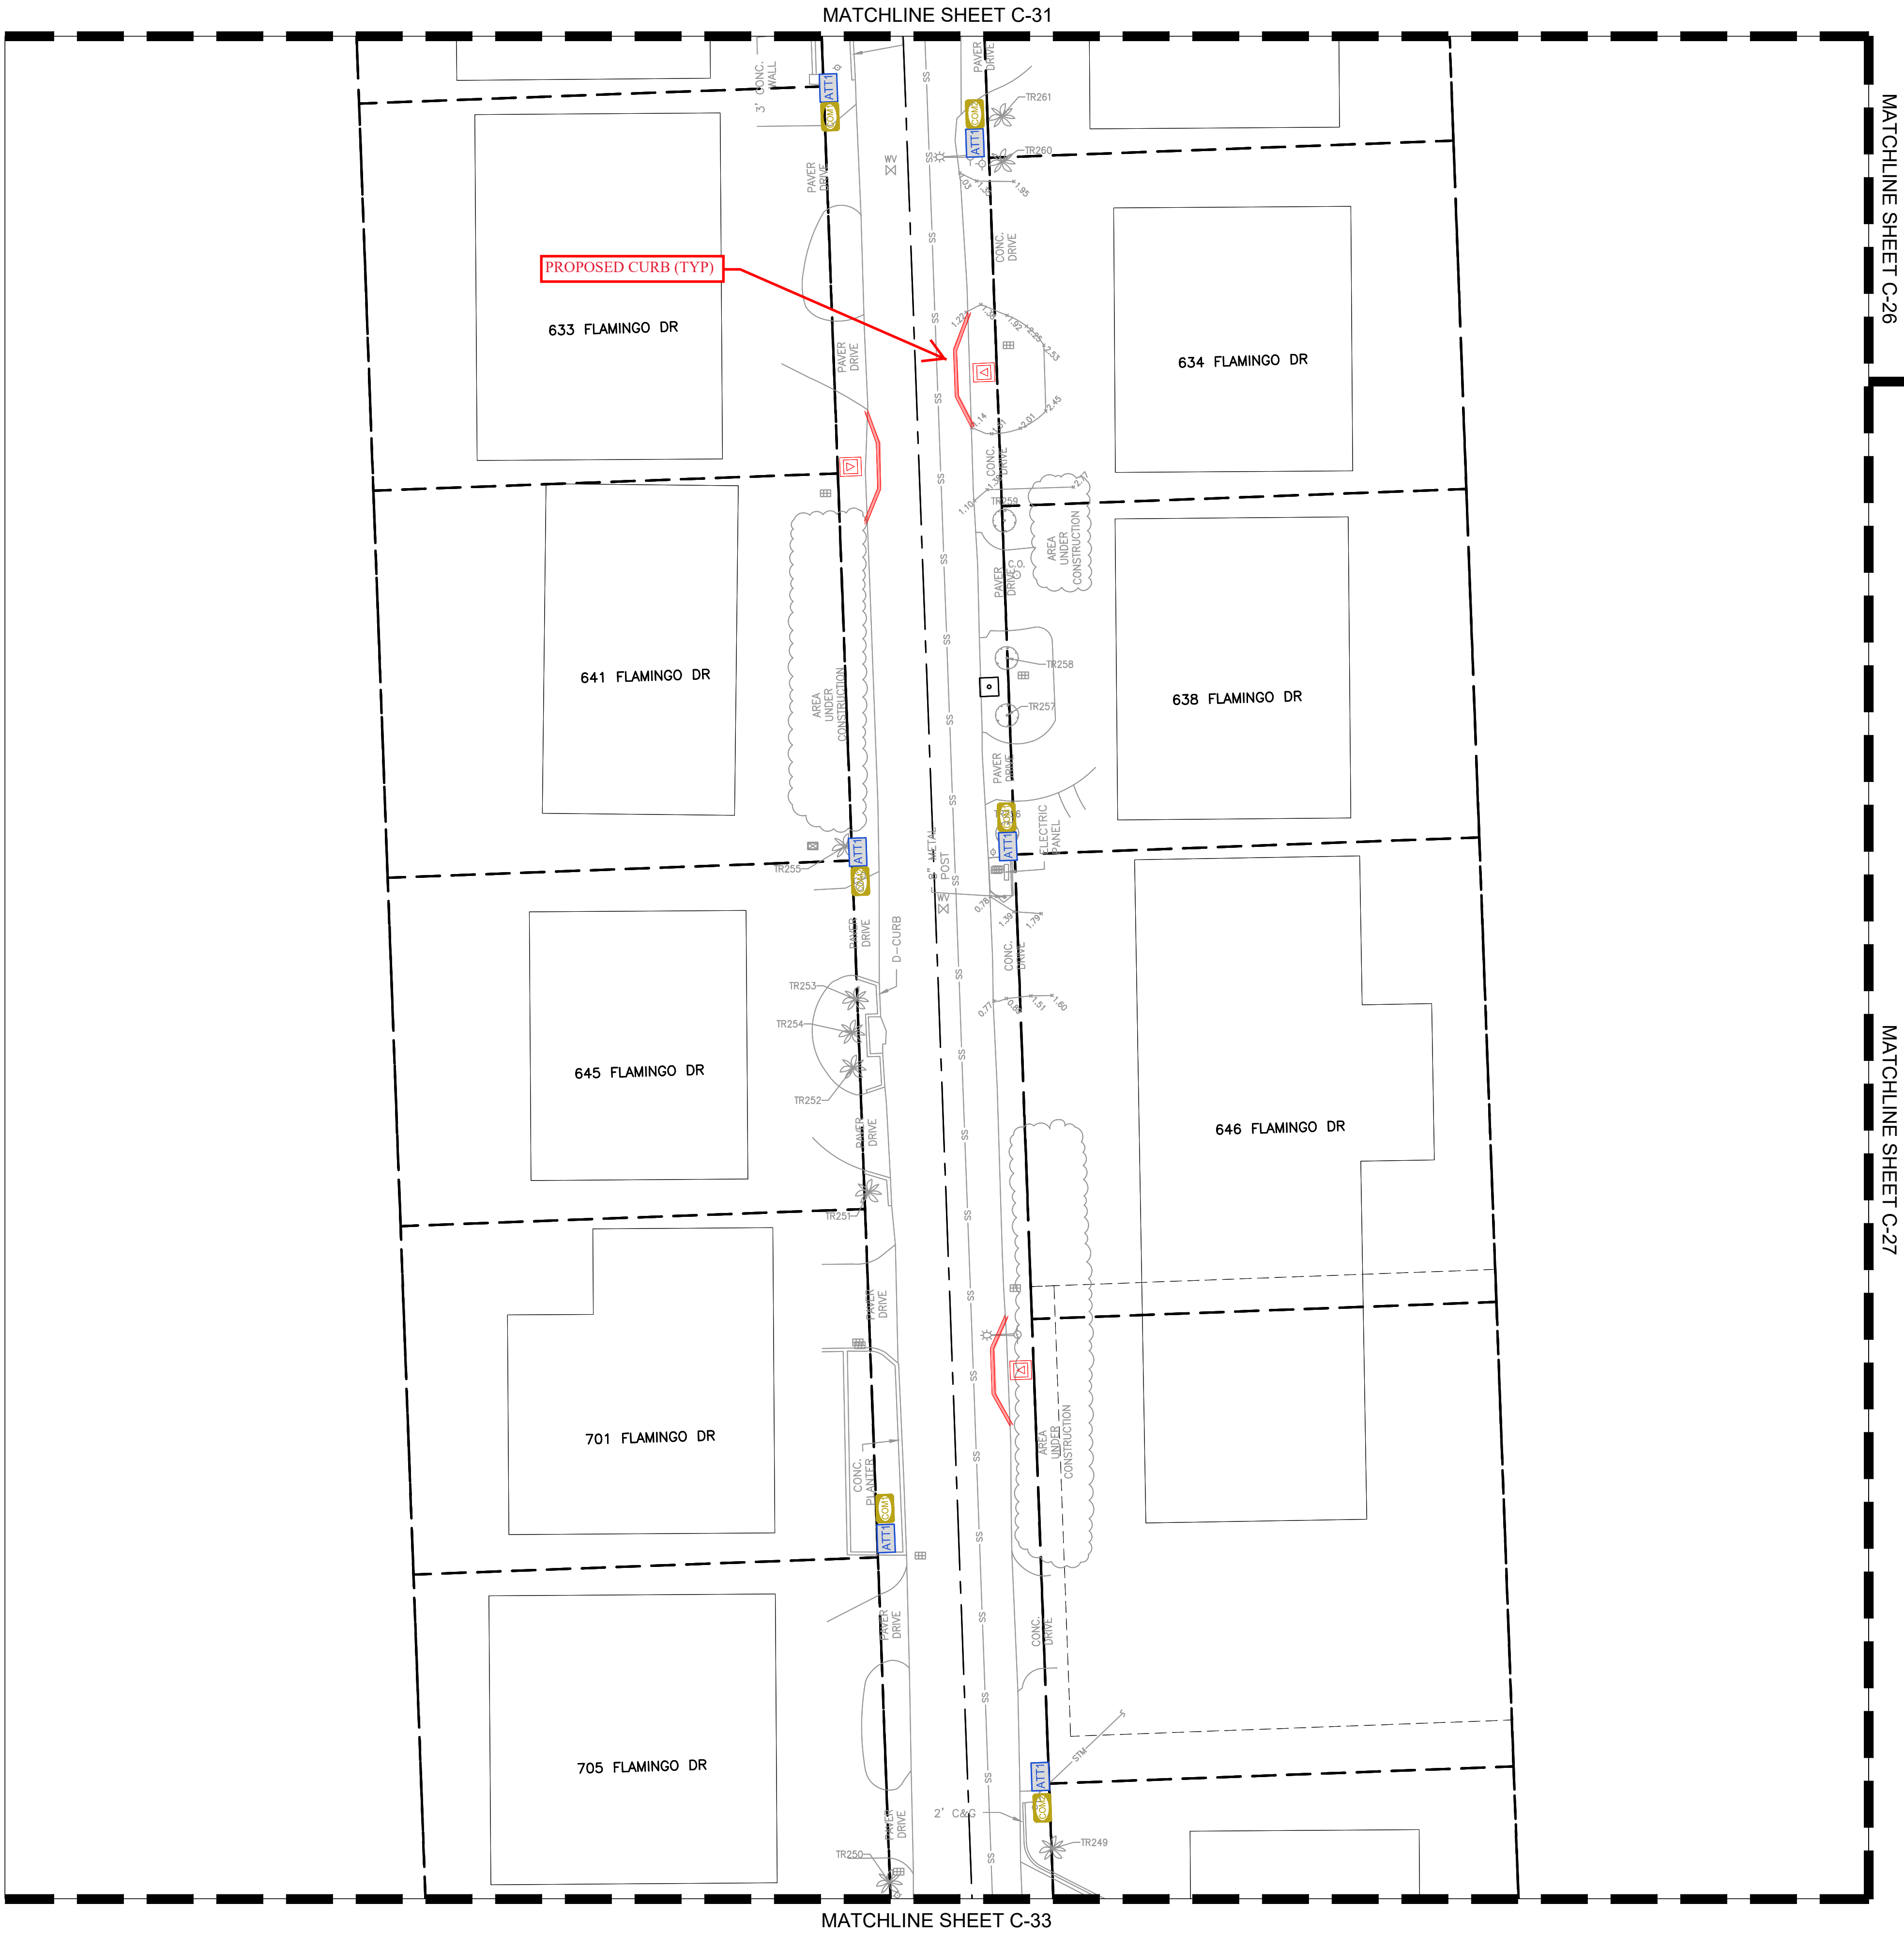

DUCT BANK LEGEND:

- COMBINED DUCT BANK
CROSSING LABEL
- PROPOSED LEGEND:
- #1 LIGHT POLE
 - #2 FLORIDA POWER & LIGHT TRANSFORMER (48" x 55" PAD)
 - #3 50" PRIMARY SPLICEBOX (61" X 43")
 - #4 FLORIDA POWER & LIGHT FEEDER SPLICE BOX (120" x 50")
 - #5 FLORIDA POWER & LIGHT SWITCH/VISTA CABINET (77"x79", 70"x111" 15KV)
 - #6 FLORIDA POWER & LIGHT PROPOSED 24" HANDHOLE (13"x24")
 - #7 FLORIDA POWER & LIGHT EXISTING 24" HANDHOLE
 - AT&T SERVICE PEDESTAL: 10" X 15"
 - AT&T HANDHOLE: 17" X 30"
 - COMCAST SERVICE PEDESTAL
 - COMCAST HH/VAULT/MH (30"x19")
 - FLORIDA POWER & LIGHT SERVICE CONDUIT

EXISTING LEGEND:

- ANCHOR
- BACK FLOW PREVENTER
- BOLLARD
- CATCH BASIN
- CONCRETE POST
- CONCRETE POWER POLE
- DECORATIVE/YARD LIGHT POLE
- ELECTRICAL PULL BOX
- ELECTRICAL MANHOLE
- FIRE HYDRANT
- SANITARY MANHOLE
- SIGN
- SPOT-FLOOD LIGHT
- FLAGPOLE
- SQUARE COLUMN
- SANITARY SEWER CLEAN OUT
- STORM MANHOLE
- WATER METER
- WATER VALVE
- WOOD LIGHT POLE
- WOOD POWER POLE
- BENCH
- PALM TREE
- SHADE TREE
- PINE TREE
- GAS MAIN
- OVER HEAD WIRES
- OVER HEAD (STREETLIGHT ONLY)
- UNDERGROUND ELECTRIC
- RIGHT-OF-WAY LINE
- PROPERTY LINE
- SANITARY SEWER
- WATER MAIN
- FORCE MAIN
- STORM PIPE
- TEL
- AT&T DUCT BANK
- FPL FEEDER
- BASE LINE
- FENCE
- OVERHEAD TRANSFORMER
- MAILBOX
- TRASH RECEPTACLE
- HAND HOLE
- WATER METER
- TEST HOLE
- GAS METER LOCATION
- TOP FED COMMUNICATION LOCATION
- BOTTOM FED COMMUNICATION LOCATION
- TOP FED ELECTRIC LOCATION
- BOTTOM FED ELECTRIC LOCATION
- TOP FED JUNCTION BOX LOCATION
- SERVICE CONNECTIONS KEY



NOT FOR CONSTRUCTION OR BID

PROJECT # P0000
PROJECT NAME
DESCRIPTION
SHEET
PLACE PROJECT ADDRESS


SHEET NO.	C-32
TOTAL:	0
CAD FILE:	25-0011-003
DRAWING FILE NO.	4-XXX-XX

CITY of FORT LAUDERDALE
PUBLIC WORKS DEPARTMENT
ENGINEERING

REVISITONS	NO.	DATE	BY	CHK'D	DESCRIPTION

ENGINEER:	DESIGNED BY:	CHECKED BY:	FIELD BOOK:
#Name	MM/DD/YY		
#NO.	SCALE:		
DATE			
#DATE			
#DATE			

100 North Andrews Avenue, Fort Lauderdale, Florida 33301
TEL: #Tel
FAX: #Fax

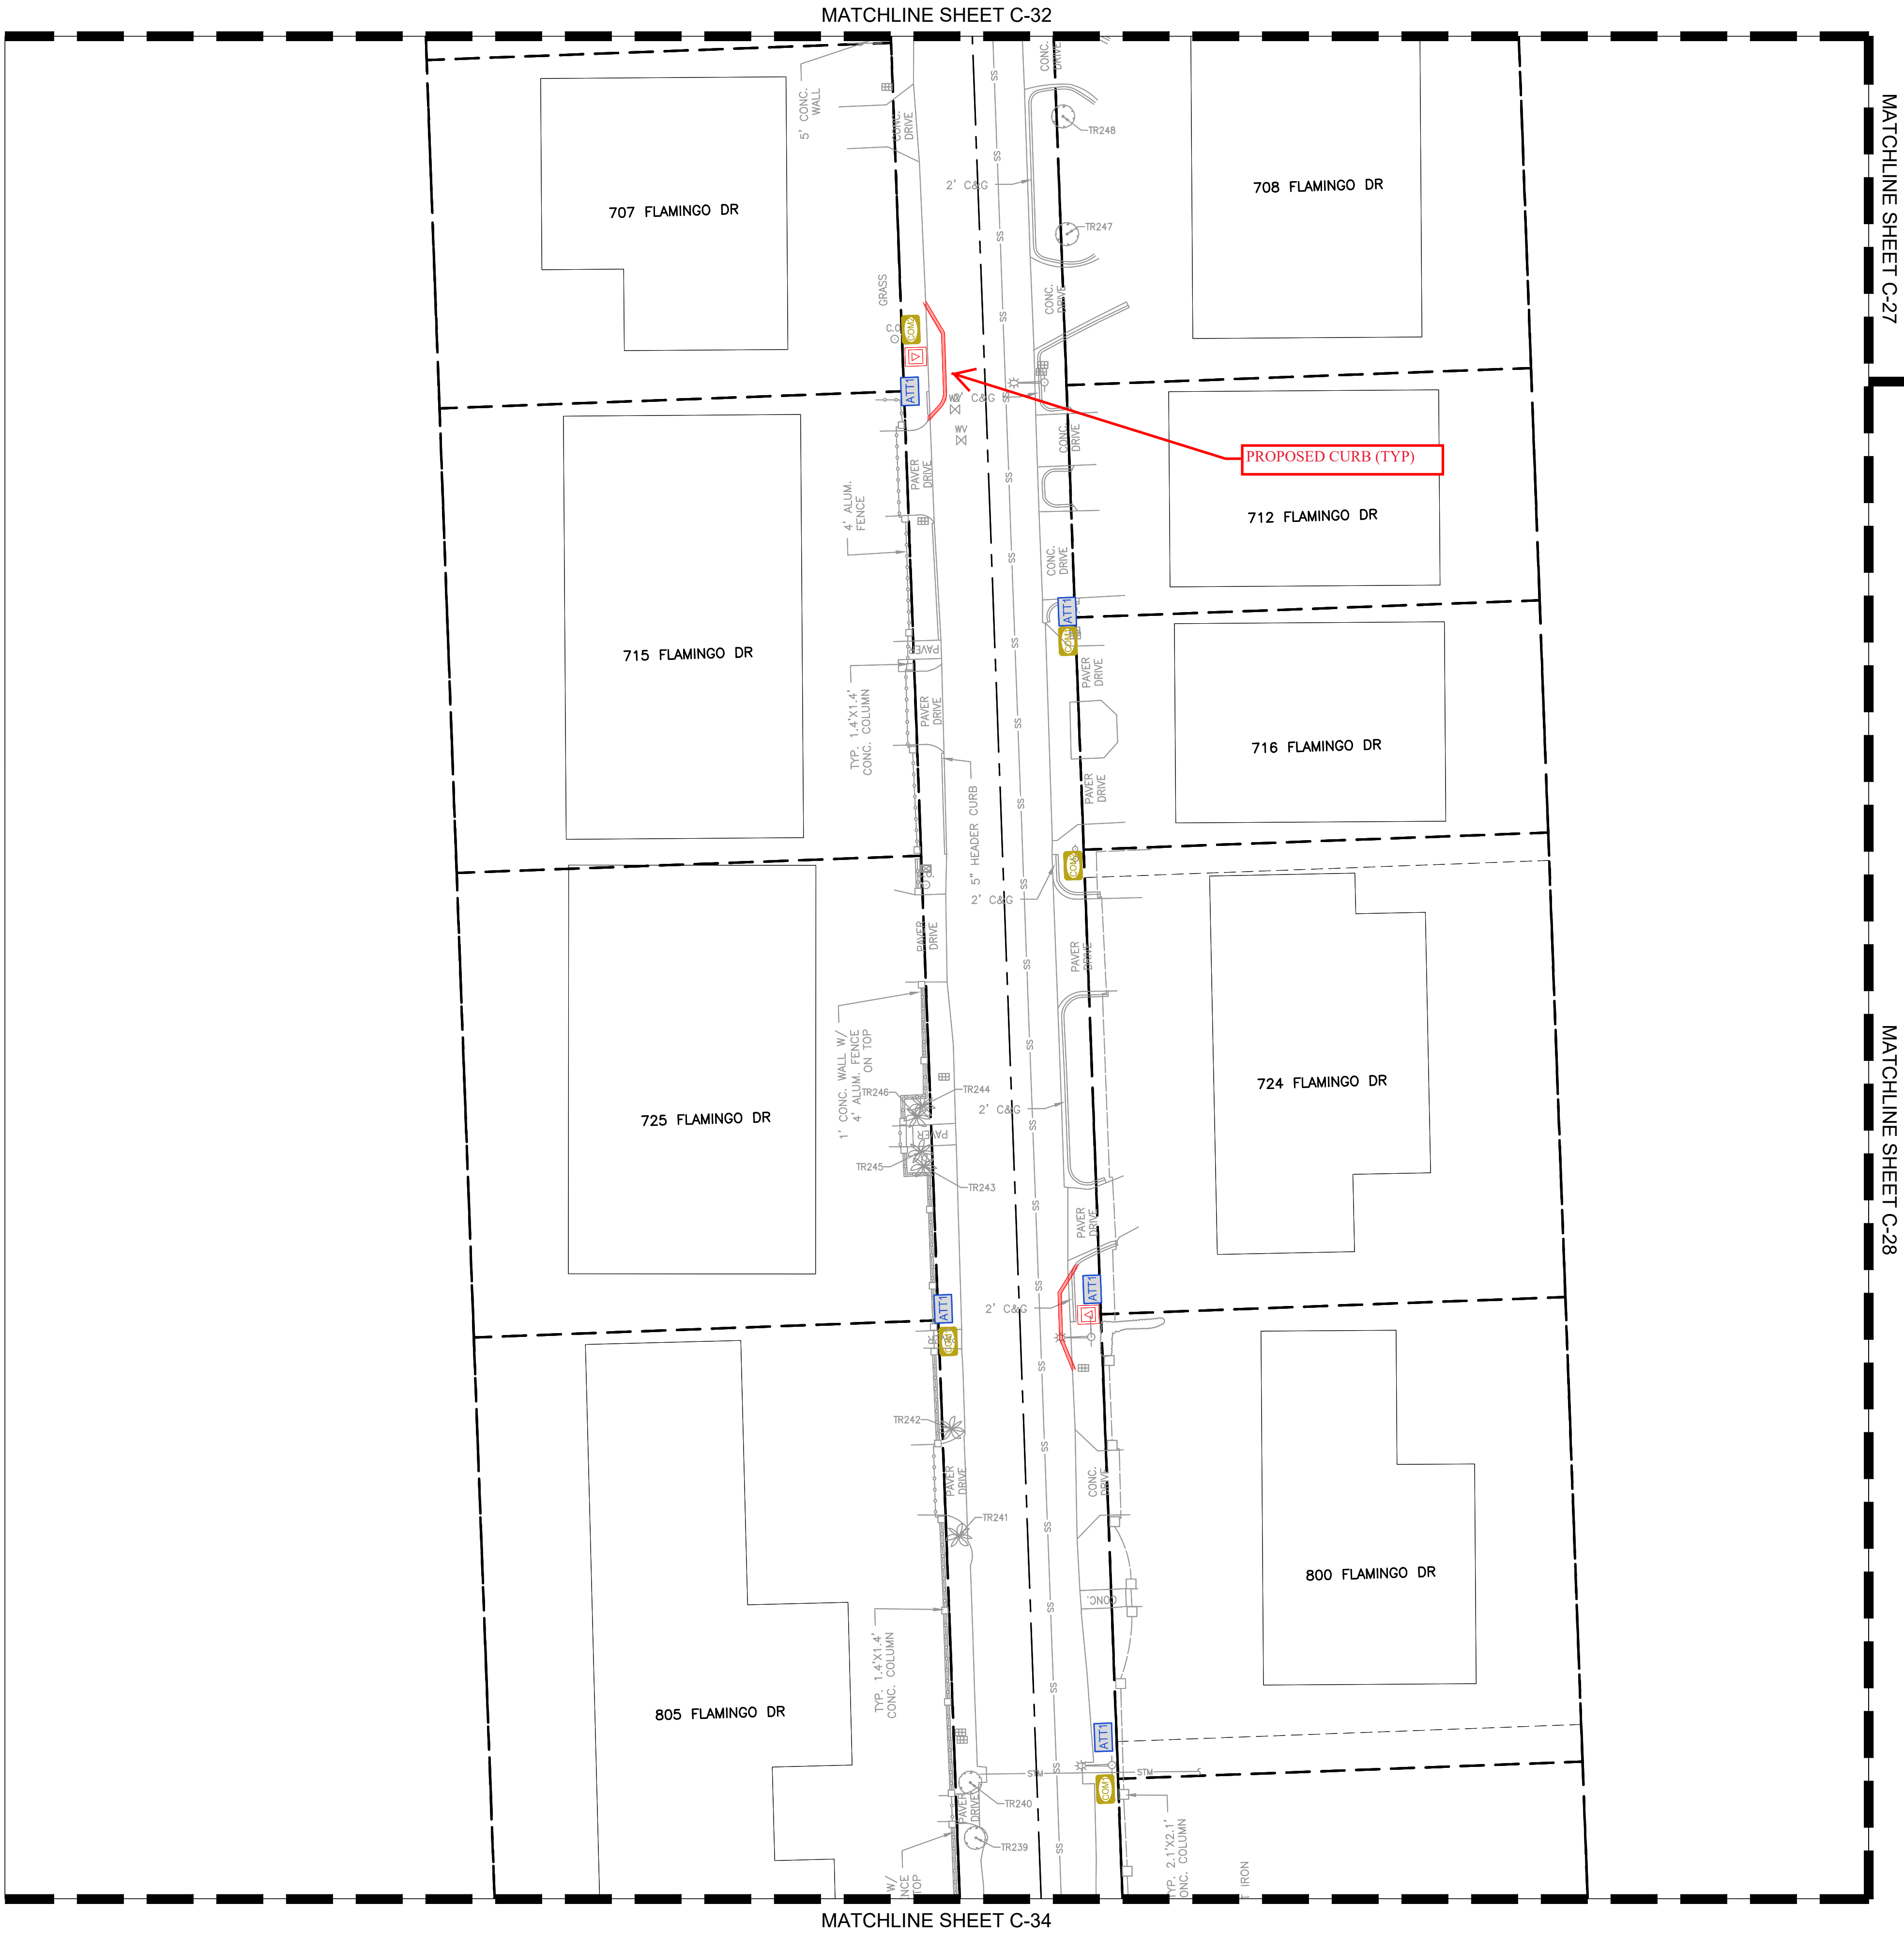

DUCT BANK LEGEND:

- COMBINED DUCT BANK
- CROSSING LABEL

PROPOSED LEGEND:

- 1 LIGHT POLE
- 2 FLORIDA POWER & LIGHT TRANSFORMER (48" x 55" PAD)
- 3 50" PRIMARY SPLICEBOX (61" x 43")
- 4 FLORIDA POWER & LIGHT FEEDER SPLICE BOX (120" x 50")
- 5 FLORIDA POWER & LIGHT SWITCH/VISTA CABINET (77"x79", 70"x111" 15KV)
- 6 FLORIDA POWER & LIGHT PROPOSED 24" HANDHOLE (13"x24")
- 7 FLORIDA POWER & LIGHT EXISTING 24" HANDHOLE
- 8 AT&T SERVICE PEDESTAL: 10" X 15"
- 9 AT&T HANDHOLE: 17" X 30"
- 10 COMCAST SERVICE PEDESTAL
- 11 COMCAST HH/VVAULT/MH (30"x19")
- 12 FLORIDA POWER & LIGHT SERVICE CONDUIT

EXISTING LEGEND:

- ANCHOR
- BACK FLOW PREVENTER
- BOLLARD
- CATCH BASIN
- CONCRETE POST
- CONCRETE POWER POLE
- DECORATIVE/YARD LIGHT POLE
- ELECTRICAL PULL BOX
- ELECTRICAL MANHOLE
- FIRE HYDRANT
- SANITARY MANHOLE
- SIGN
- SPOT-FLOOD LIGHT
- FLAGPOLE
- SQUARE COLUMN
- SANITARY SEWER CLEAN OUT
- STORM MANHOLE
- WATER METER
- WATER VALVE
- WOOD LIGHT POLE
- WOOD POWER POLE
- BENCH
- PALM TREE
- SHADE TREE
- PINE TREE
- GAS MAIN
- OVER HEAD WIRES
- OVER HEAD (STREETLIGHT ONLY)
- UNDERGROUND ELECTRIC
- RIGHT-OF-WAY LINE
- PROPERTY LINE
- SANITARY SEWER
- WATER MAIN
- FORCE MAIN
- STORM PIPE
- TEL
- AT&T DUCT BANK
- FPL FEEDER
- BASE LINE
- FENCE
- OVERHEAD TRANSFORMER
- MAILBOX
- TRASH RECEPTACLE
- HAND HOLE
- WATER METER
- TEST HOLE
- GAS METER LOCATION
- TOP FED COMMUNICATION LOCATION
- BOTTOM FED COMMUNICATION LOCATION
- TOP FED ELECTRIC LOCATION
- BOTTOM FED ELECTRIC LOCATION
- TOP FED JUNCTION BOX LOCATION
- SERVICE CONNECTIONS KEY



NOT FOR CONSTRUCTION OR BID

PROJECT # P0000
PROJECT NAME
DESCRIPTION
SHEET
PLACE PROJECT ADDRESS


SHEET NO.
C-33
TOTAL: 0
CAD FILE: 25-0011-003
DRAWING FILE NO. 4-XXX-XX

REVISTIONS		DESCRIPTION	
NO.	DATE	BY	CHK'D

CITY of FORT LAUDERDALE
PUBLIC WORKS DEPARTMENT
ENGINEERING
100 North Andrews Avenue, Fort Lauderdale, Florida 33301

DRAWN BY: DATE: MM/DD/YY
DESIGNED BY: SCALE:
CHECKED BY:
FIELD BOOK:

ENGINEER: #Name #NO.
#Date #DATE
TEL: #Tel
FAX: #Fax

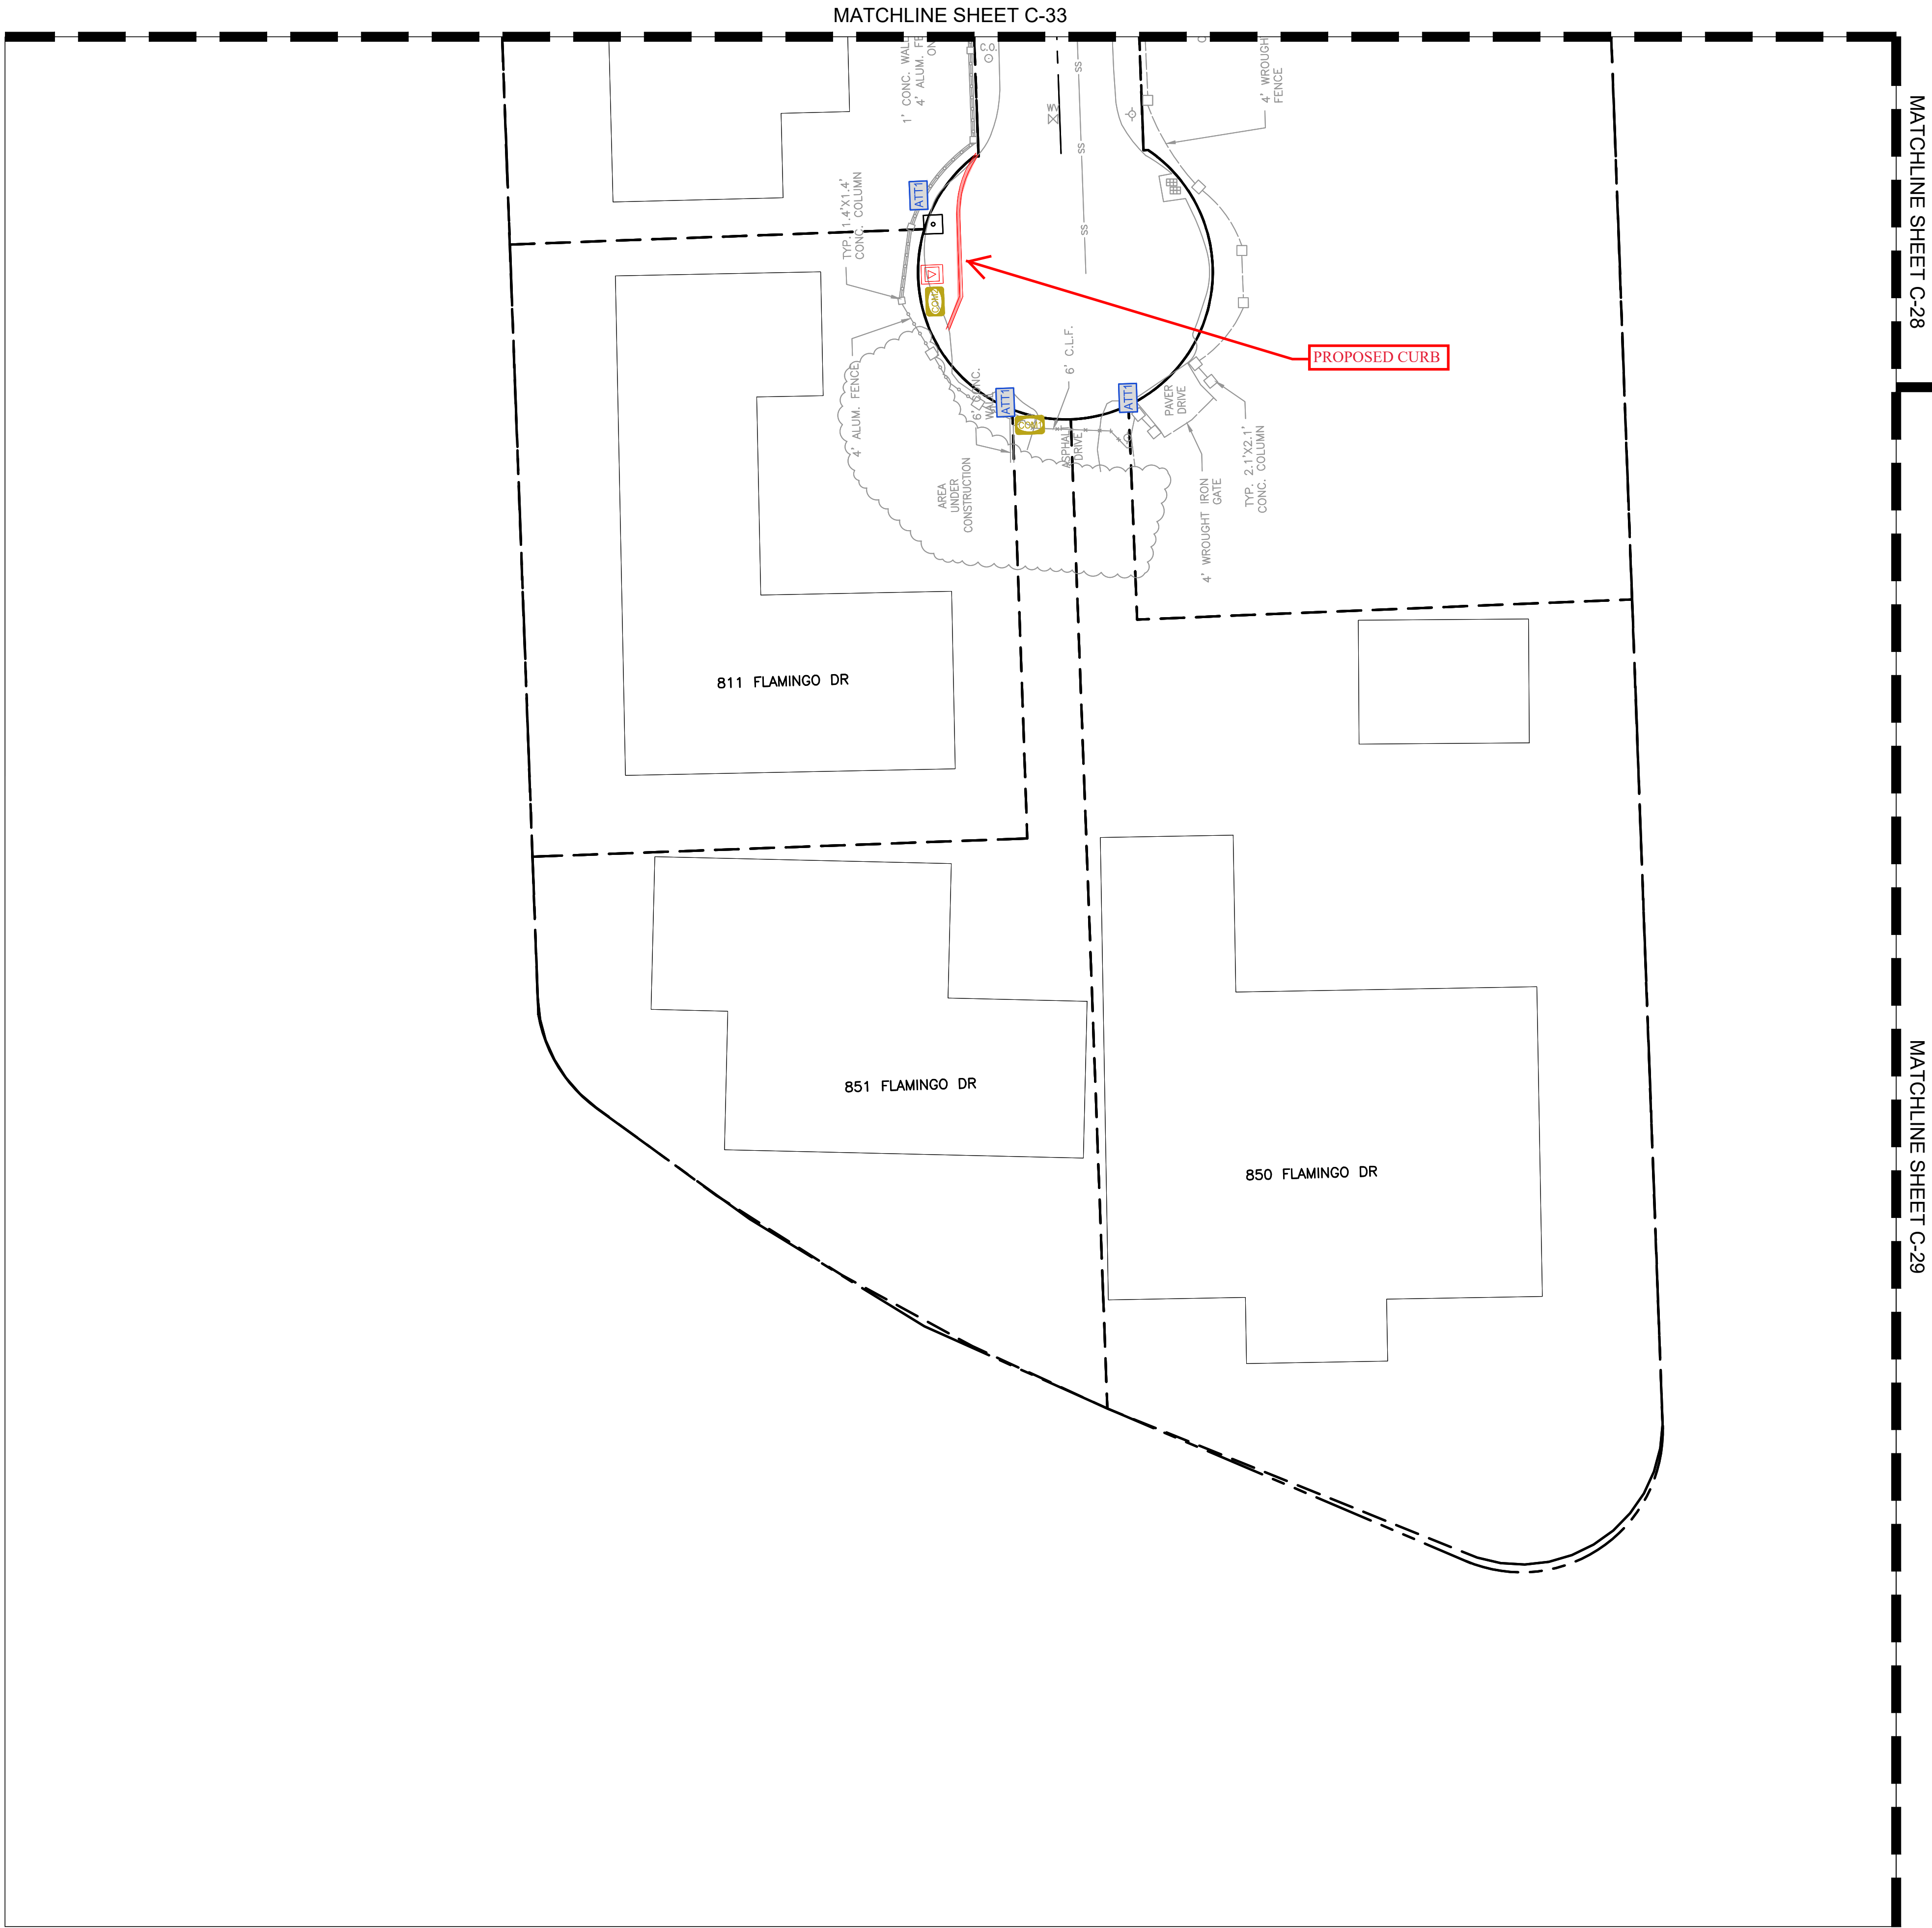

DUCT BANK LEGEND:

	COMBINED DUCT BANK
	CROSSING LABEL
PROPOSED LEGEND:	
#1	LIGHT POLE
#2	FLORIDA POWER & LIGHT TRANSFORMER (48" x 55" PAD)
#3	50" PRIMARY SPLICEBOX (61" X 43")
#4	FLORIDA POWER & LIGHT FEEDER SPLICE BOX (120" x 50")
#5	FLORIDA POWER & LIGHT SWITCH/VISTA CABINET (77"x79", 70"x111" 15KV)
#6	FLORIDA POWER & LIGHT PROPOSED 24" HANDHOLE (13"x24")
#7	FLORIDA POWER & LIGHT EXISTING 24" HANDHOLE
#8	AT&T SERVICE PEDESTAL: 10" X 15"
#9	AT&T HANDHOLE: 17" X 30"
#10	COMCAST SERVICE PEDESTAL
#11	COMCAST HH/VAULT/MH (30"x19")
#12	FLORIDA POWER & LIGHT SERVICE CONDUIT

EXISTING LEGEND:

	ANCHOR
	BACK FLOW PREVENTER
	BOLLARD
	CATCH BASIN
	CONCRETE POST
	DECORATIVE/yard LIGHT POLE
	ELECTRICAL PULL BOX
	ELECTRICAL MANHOLE
	FIRE HYDRANT
	SANITARY MANHOLE
	SIGN
	SPOT-FLOOD LIGHT
	FLAGPOLE
	SQUARE COLUMN
	SANITARY SEWER CLEAN OUT
	STORM MANHOLE
	WATER METER
	WATER VALVE
	WOOD LIGHT POLE
	WOOD POWER POLE
	BENCH
	PALM TREE
	SHADE TREE
	PINE TREE
	GAS MAIN
	OVER HEAD WIRES
	OVER HEAD (STREETLIGHT ONLY)
	UNDERGROUND ELECTRIC
	RIGHT-OF-WAY LINE
	PROPERTY LINE
	SANITARY SEWER
	WATER MAIN
	FORCE MAIN
	STORM PIPE
	AT&T DUCT BANK
	FPL FEEDER
	BASE LINE
	FENCE
	OVERHEAD TRANSFORMER
	MAILBOX
	TRASH RECEPTACLE
	HAND HOLE
	WATER METER
	TEST HOLE
	GAS METER LOCATION
	TOP FED COMMUNICATION LOCATION
	BOTTOM FED COMMUNICATION LOCATION
	TOP FED ELECTRIC LOCATION
	BOTTOM FED ELECTRIC LOCATION
	TOP FED JUNCTION BOX LOCATION
	SERVICE CONNECTIONS KEY



NOT FOR CONSTRUCTION OR BID

PROJECT # P0000
PROJECT NAME
DESCRIPTION
SHEET
PLACE PROJECT ADDRESS

SHEET NO.	C-34
TOTAL:	0
CAD FILE:	25-0011-003
DRAWING FILE NO.	4-XXX-XX

NO.	DATE	BY	CHK'D	DESCRIPTION

CITY of FORT LAUDERDALE
PUBLIC WORKS DEPARTMENT
ENGINEERING


100 North Andrews Avenue, Fort Lauderdale, Florida 33301

ENGINEER:	DATE:	MM/DD/YY
#Name	DESIGNED BY:	SCALE:
#No.	CHECKED BY:	FIELD BOOK:
DATE		

ENGINEER:	DATE:	MM/DD/YY
#Name	DESIGNED BY:	SCALE:
#No.	CHECKED BY:	FIELD BOOK:
DATE		

FPL EQUIPMENT

Transformer: #1

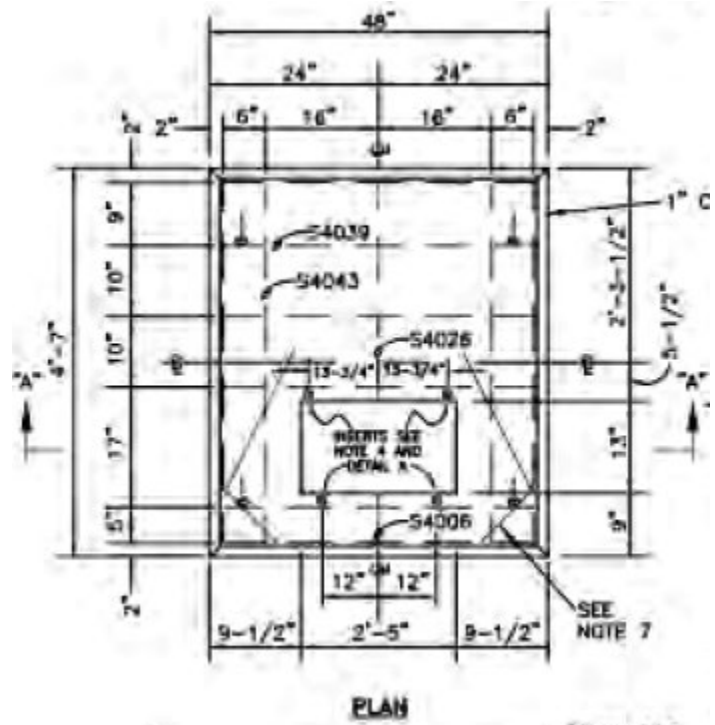


Transformer w/ Curb Bulb-out:




Transformer w/ Diverted Sidewalk:




Feeder Splice Box: #3

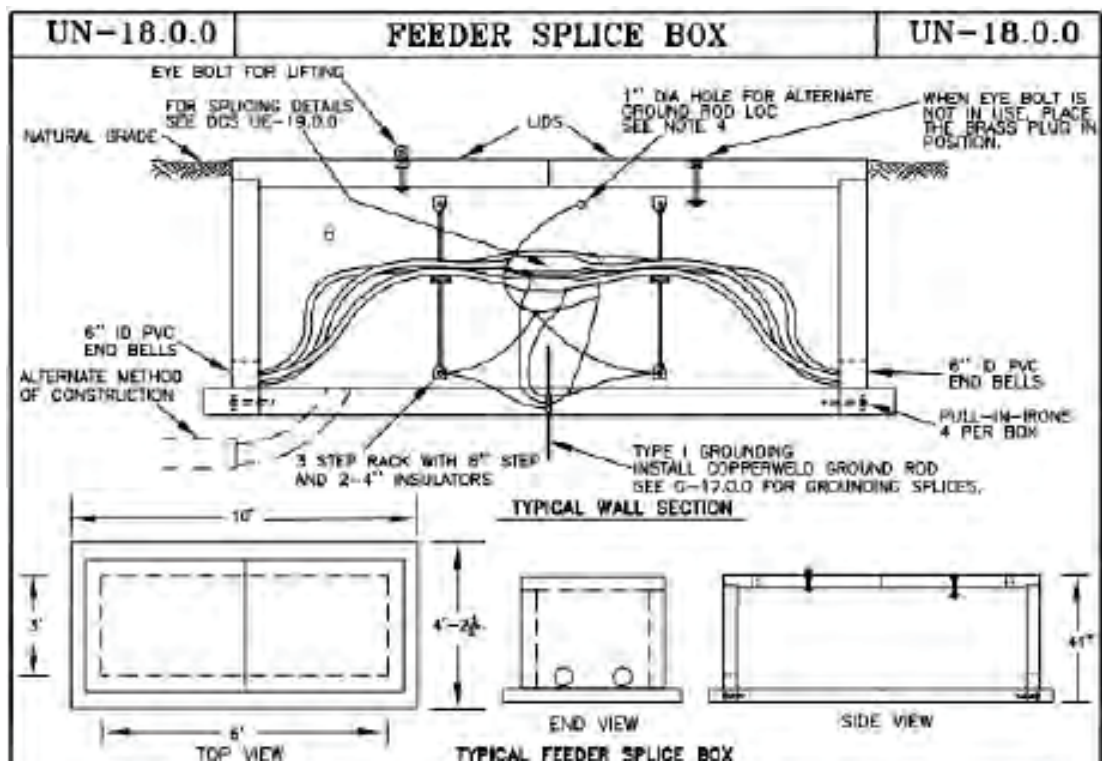



Vista Switch: #4

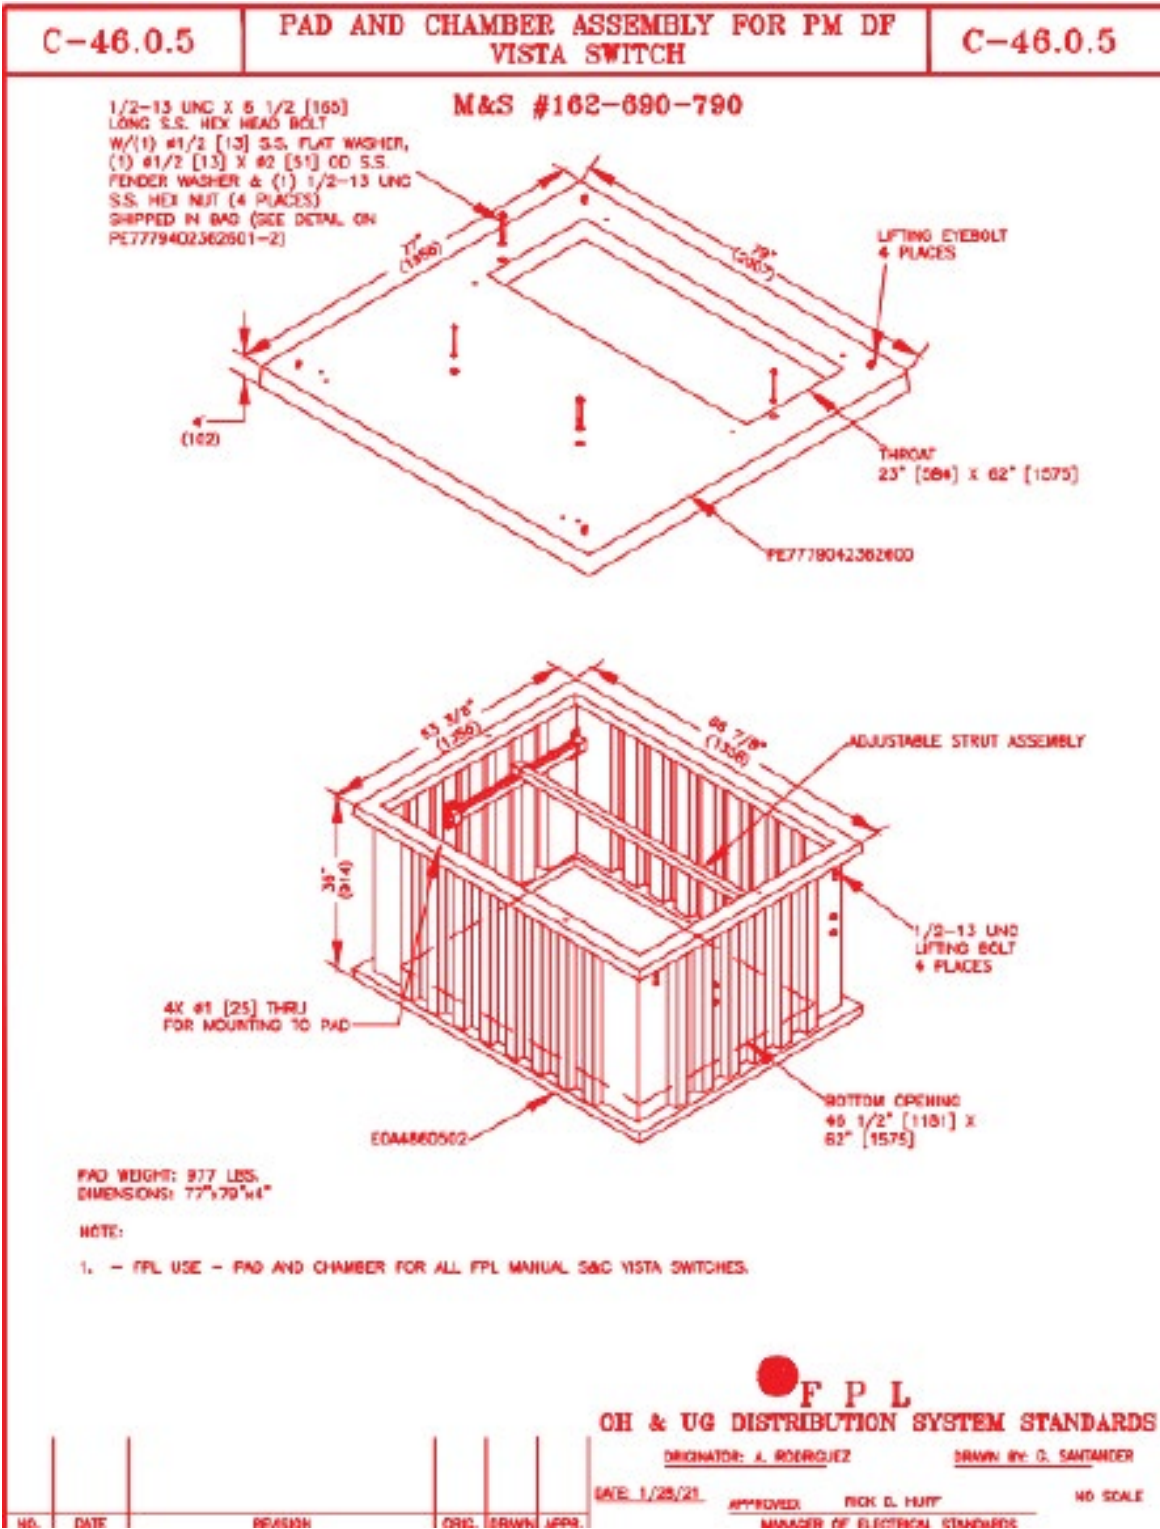

Primary Splice Box: #2

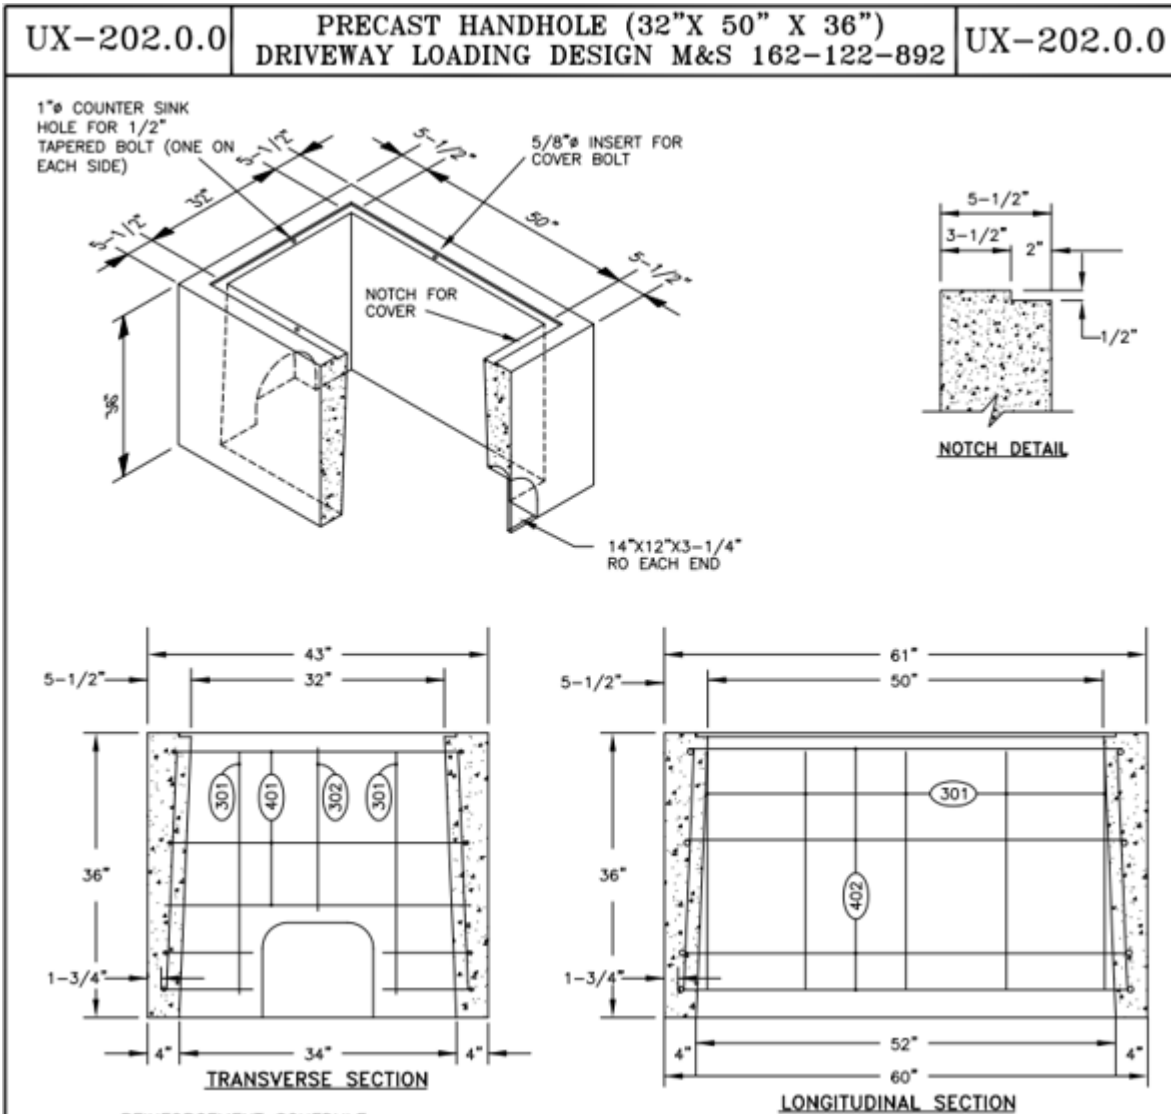

FPL Handholes: #5

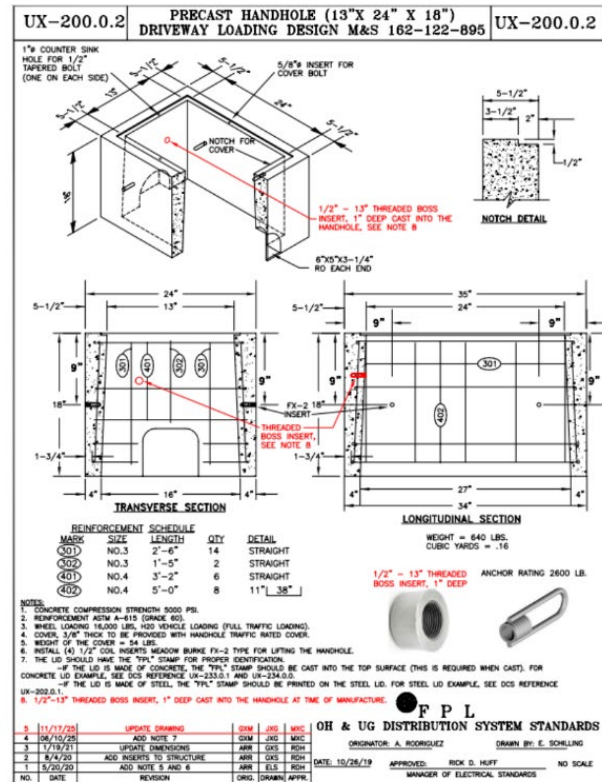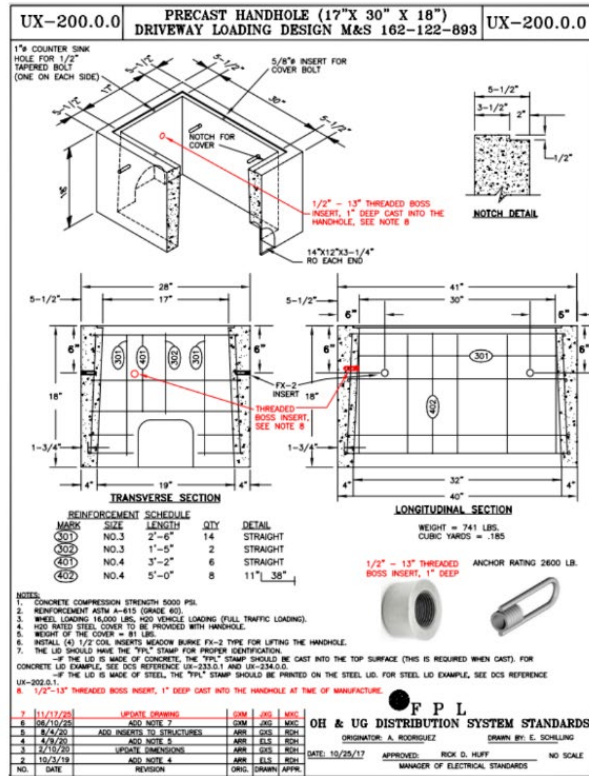


COMCAST EQUIPMENT

Comcast Service Pedestal: #7




Dimensional Views
All dimensions are in inches.

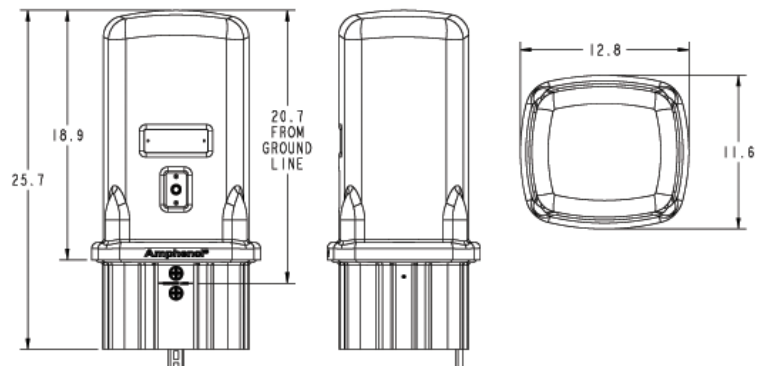


Comcast Handhole/Vault: #6

APC 173024 Polymer Concrete Box & Cover

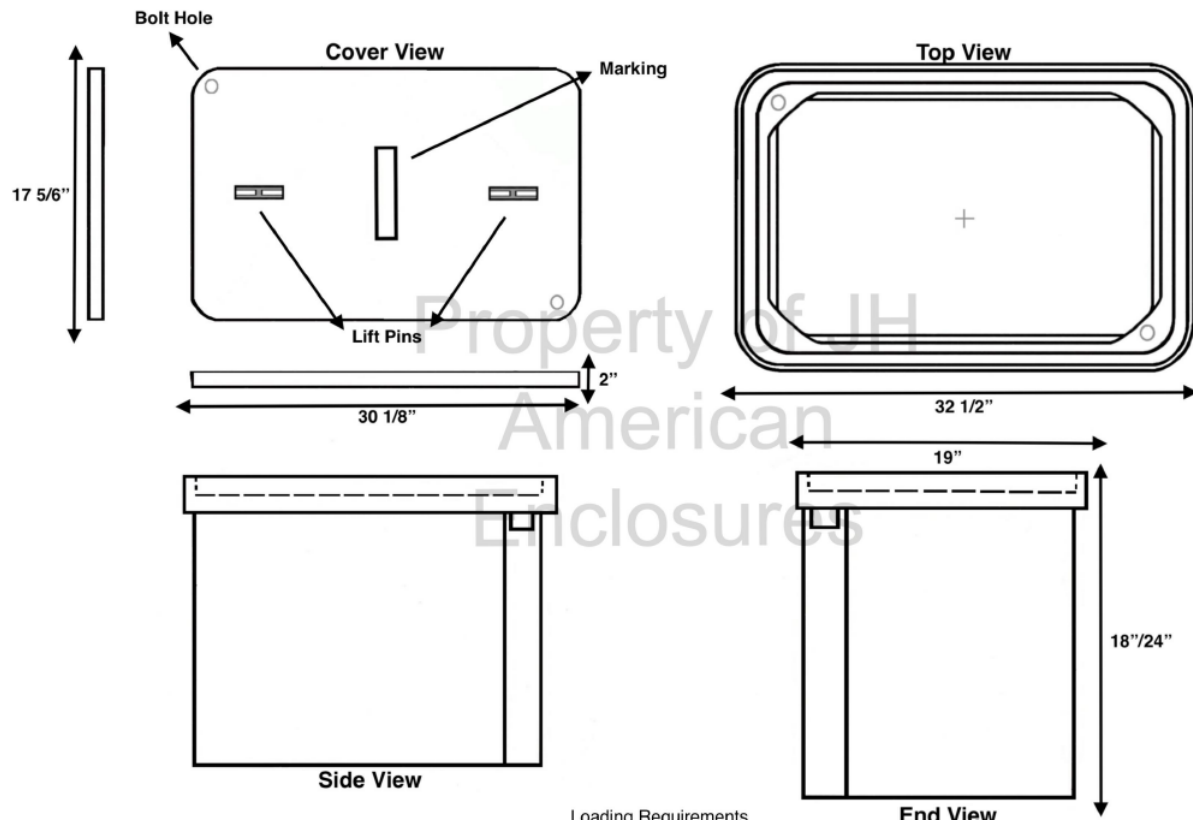

Comcast Node Cabinet: (located at NE corner of intersection of Riviera/Hibiscus)

Housing Dimensions:

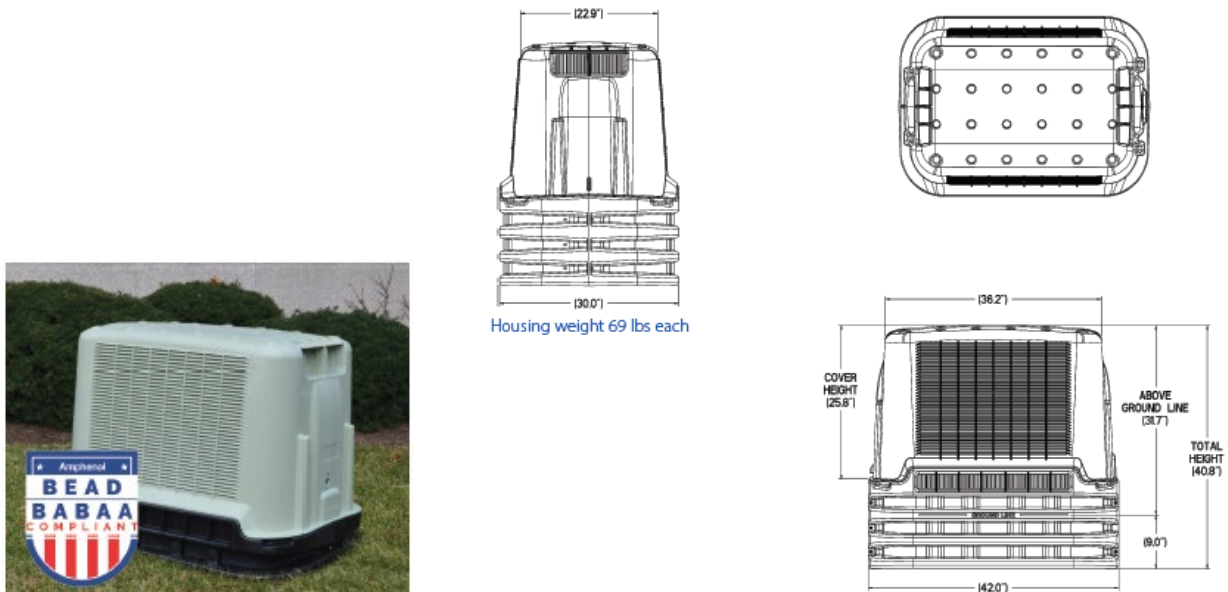

AT&T EQUIPMENT

ATT 17" x 30" Handhole: #8

PCA173024-00006

PCX POLYMER CONCRETE ASSEMBLY

17" x 30" x 24"
(For actual dimensions see drawing)

Polymer Concrete Assembly, Straight Sides, No Floor, WUC 3.6, ANSI/SCTE 77 - "T15/20K", 3/8" Hex Bolts, Standard Nameplate (Specify at time of order) Installed

LOAD RATINGS

Incidental Traffic - Parking Lot, Sidewalk
Conforms to:

- WUC 3.6
- ASTM C 857
- ANSI/SCTE 77


FEATURES:

- Drop-In nameplate
- Shipped assembled
- Skid resistant cover
- Stainless steel bolts
- Cast-in floating nut box
- Integral drain holes

Additional product information
continued on the reverse

newbasis
Composites for Infrastructure

PCX
POLYMER CONCRETE
The Next Generation

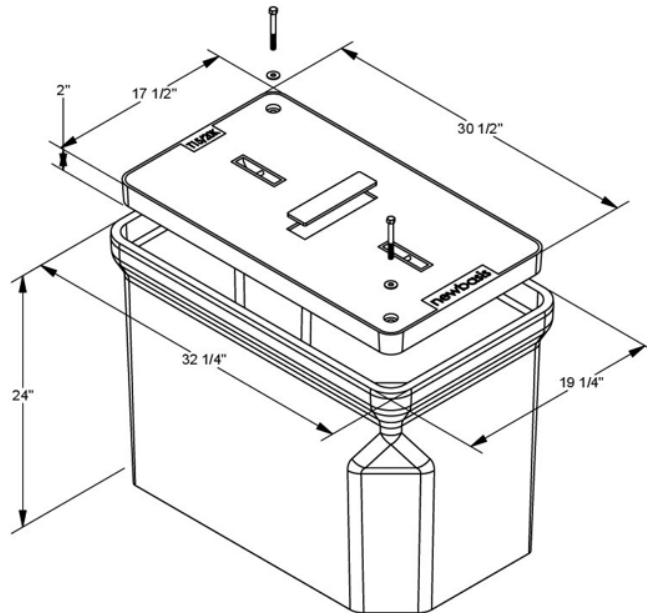

ATT 10" x 15" Handhole:

(not shown)

ATT Service Pedestal:

(not shown)